


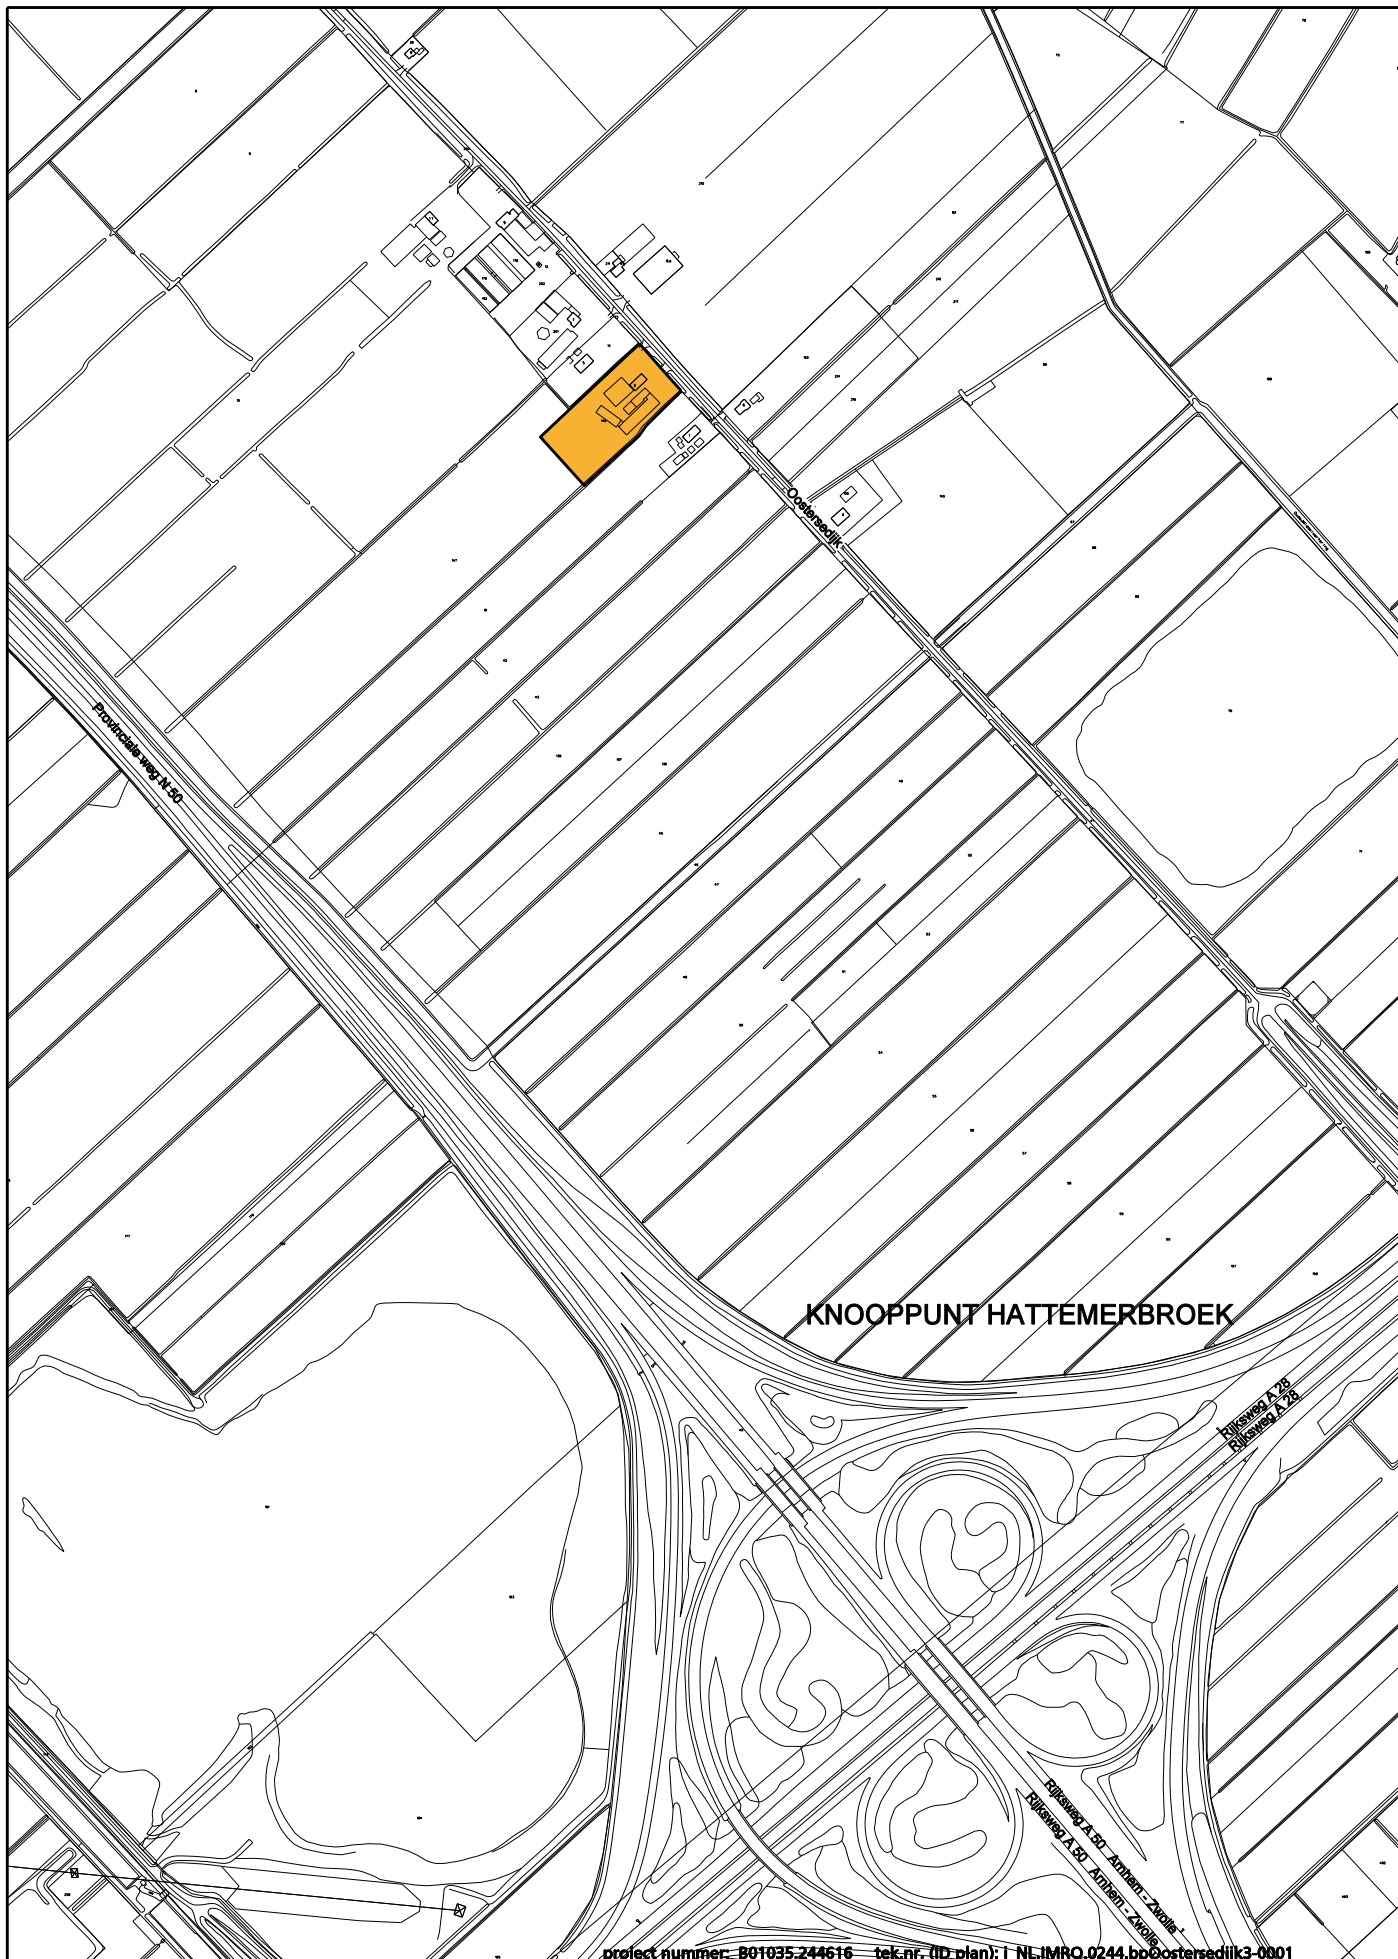

project nummer: 801035.244616 — tek.nr. (ID plan): L NL IMRO.0244.bp0ostersedijk3-0001

