


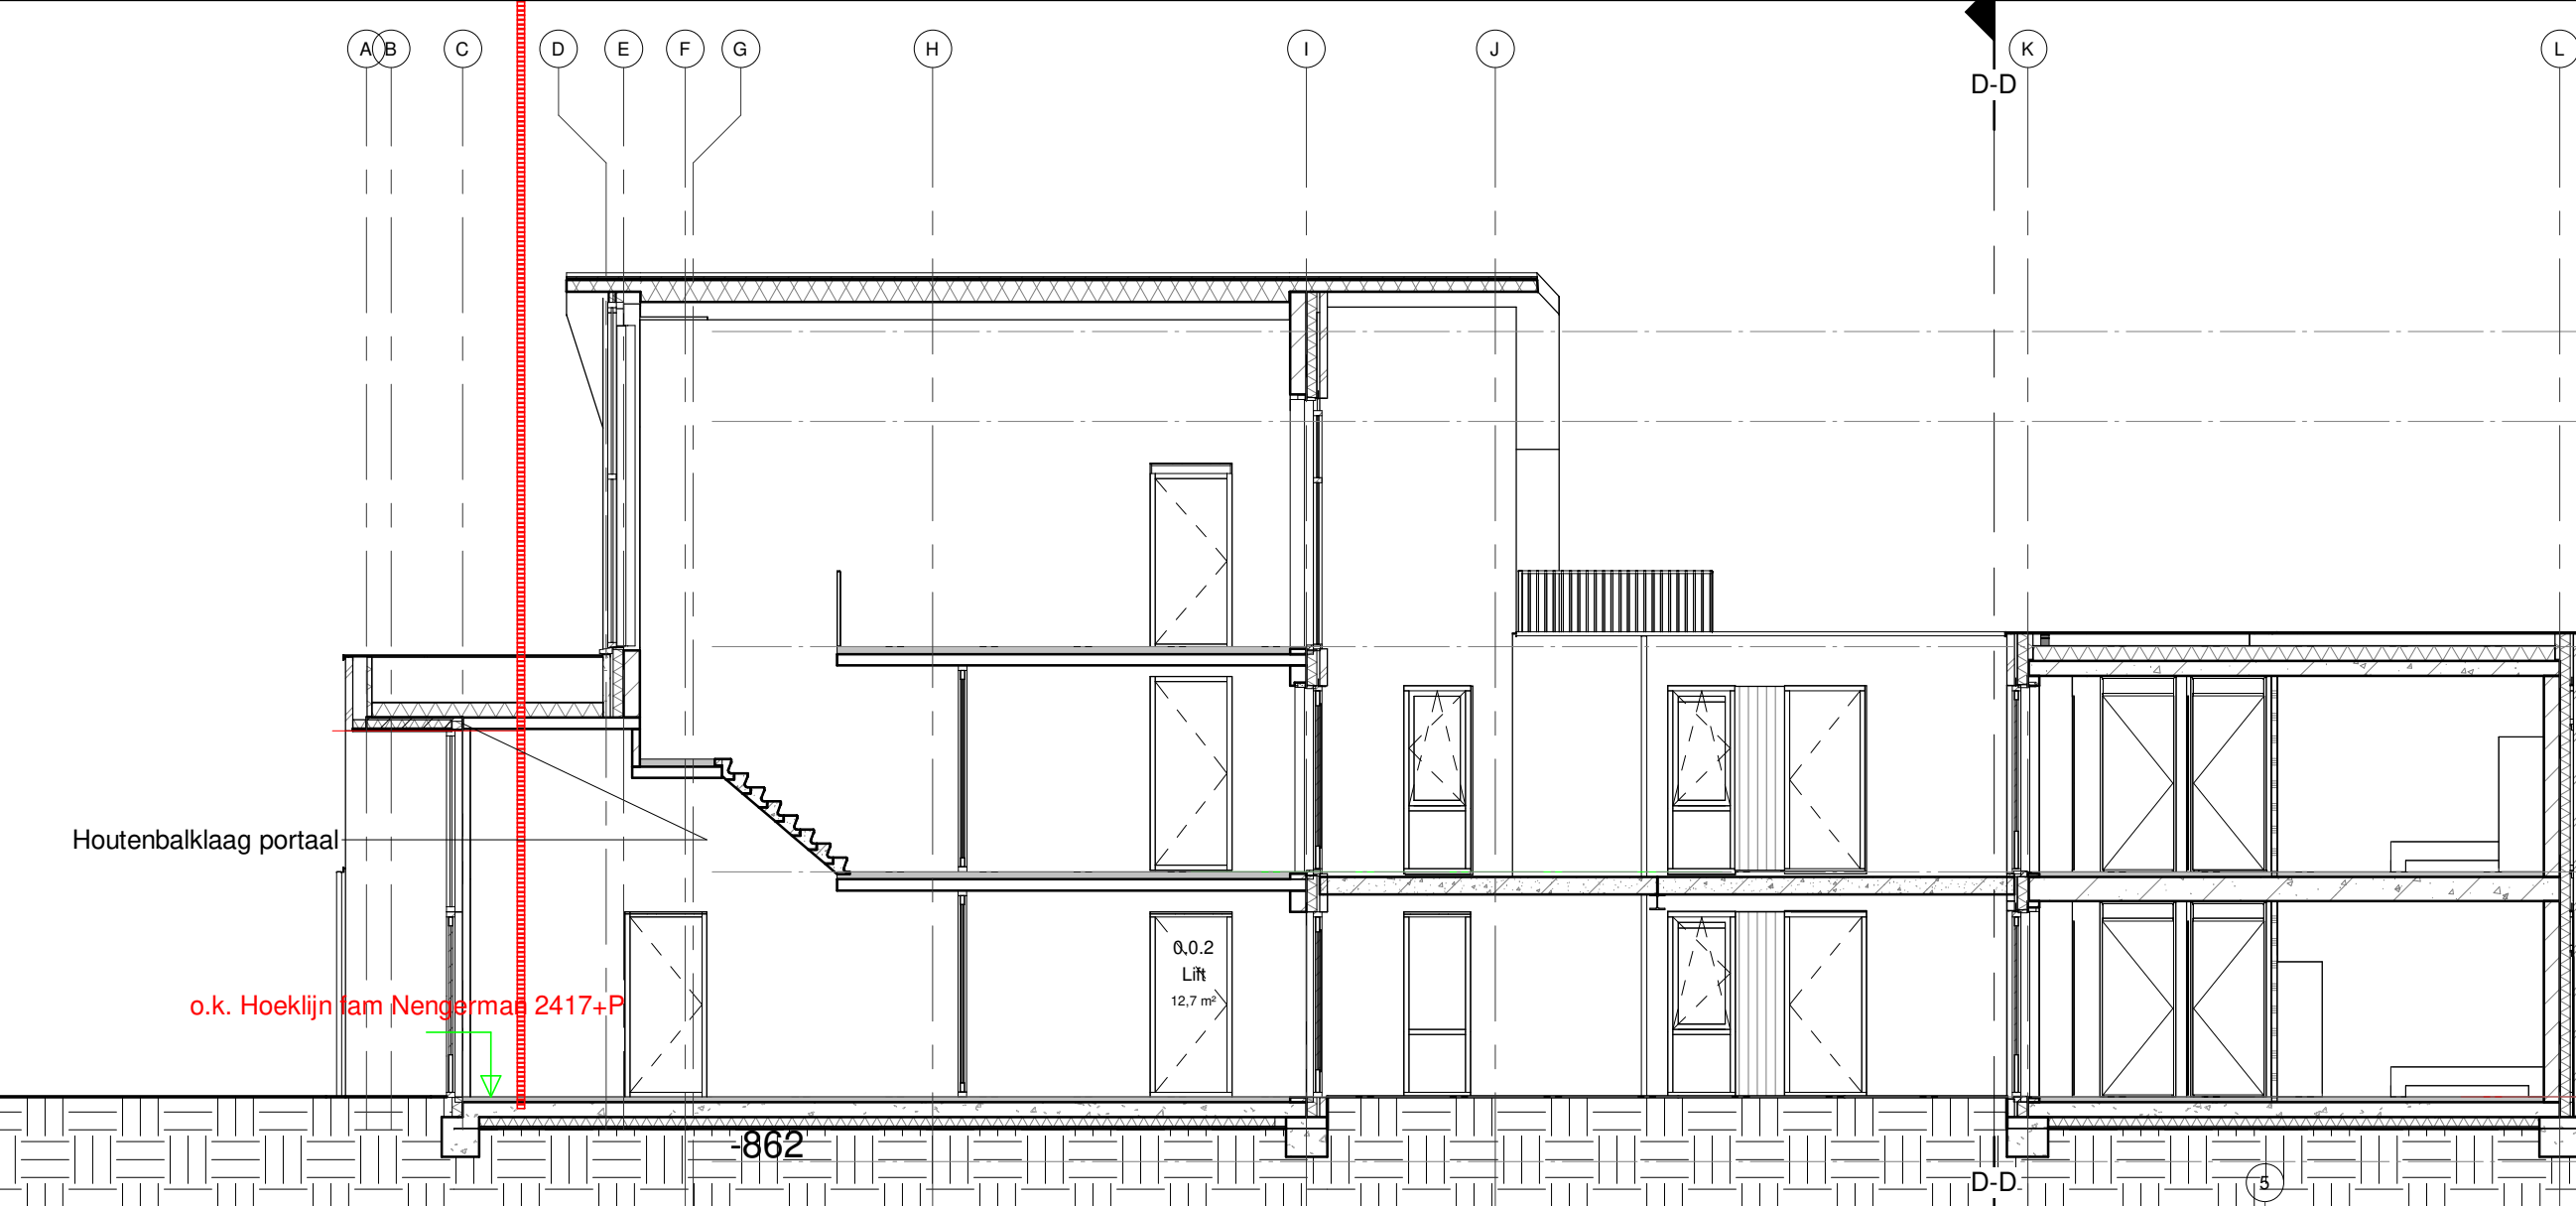


1 : 100




1 : 100



1 : 100

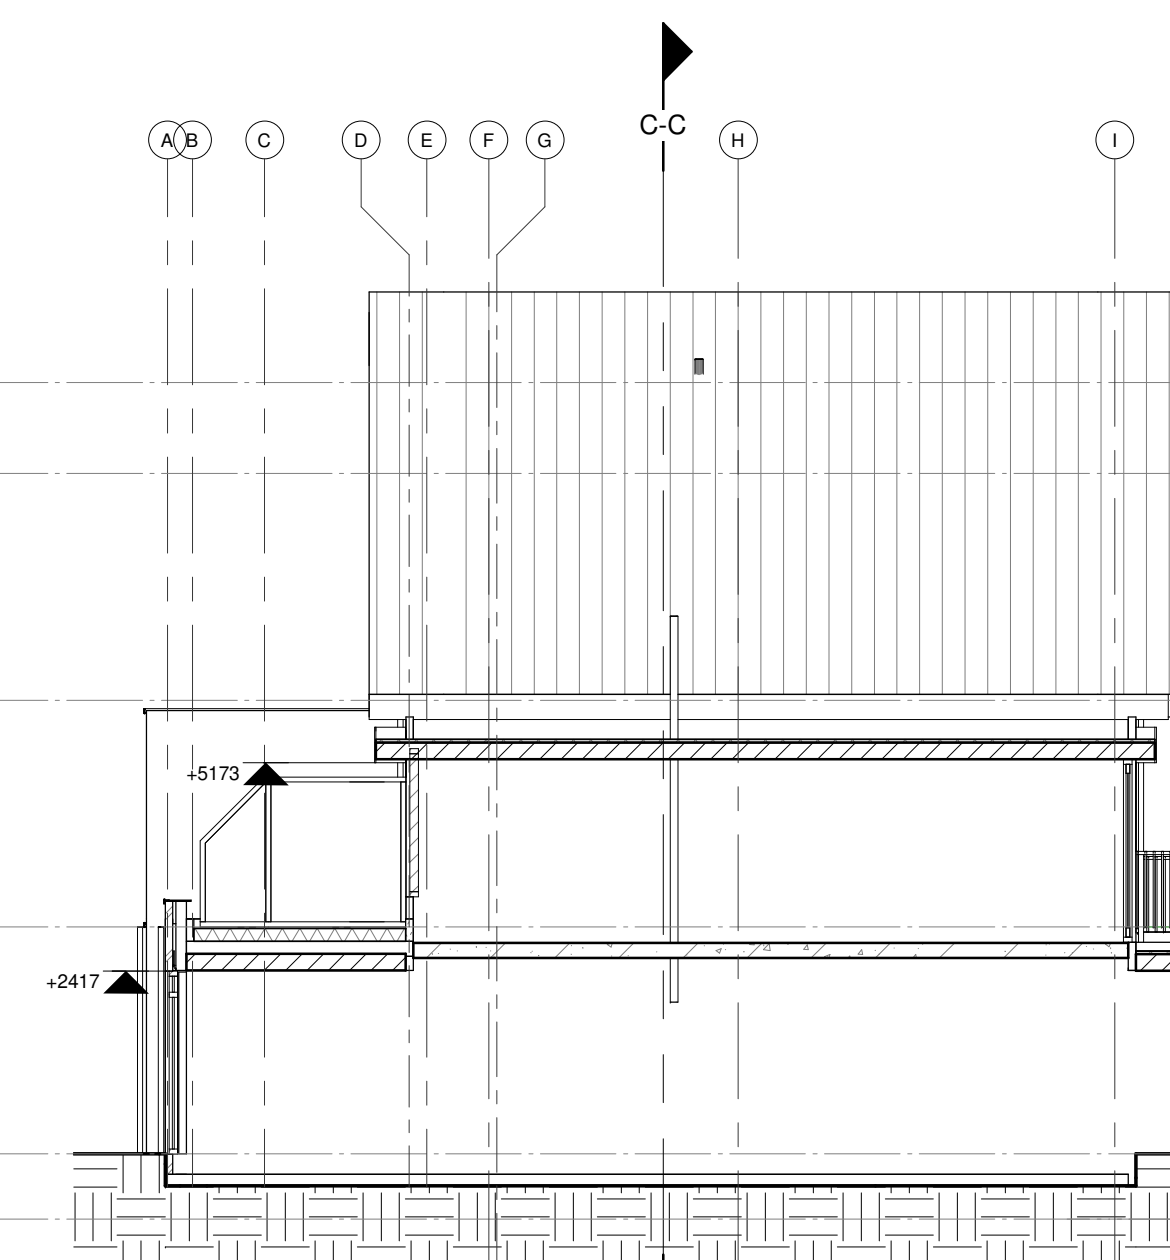


1 : 100

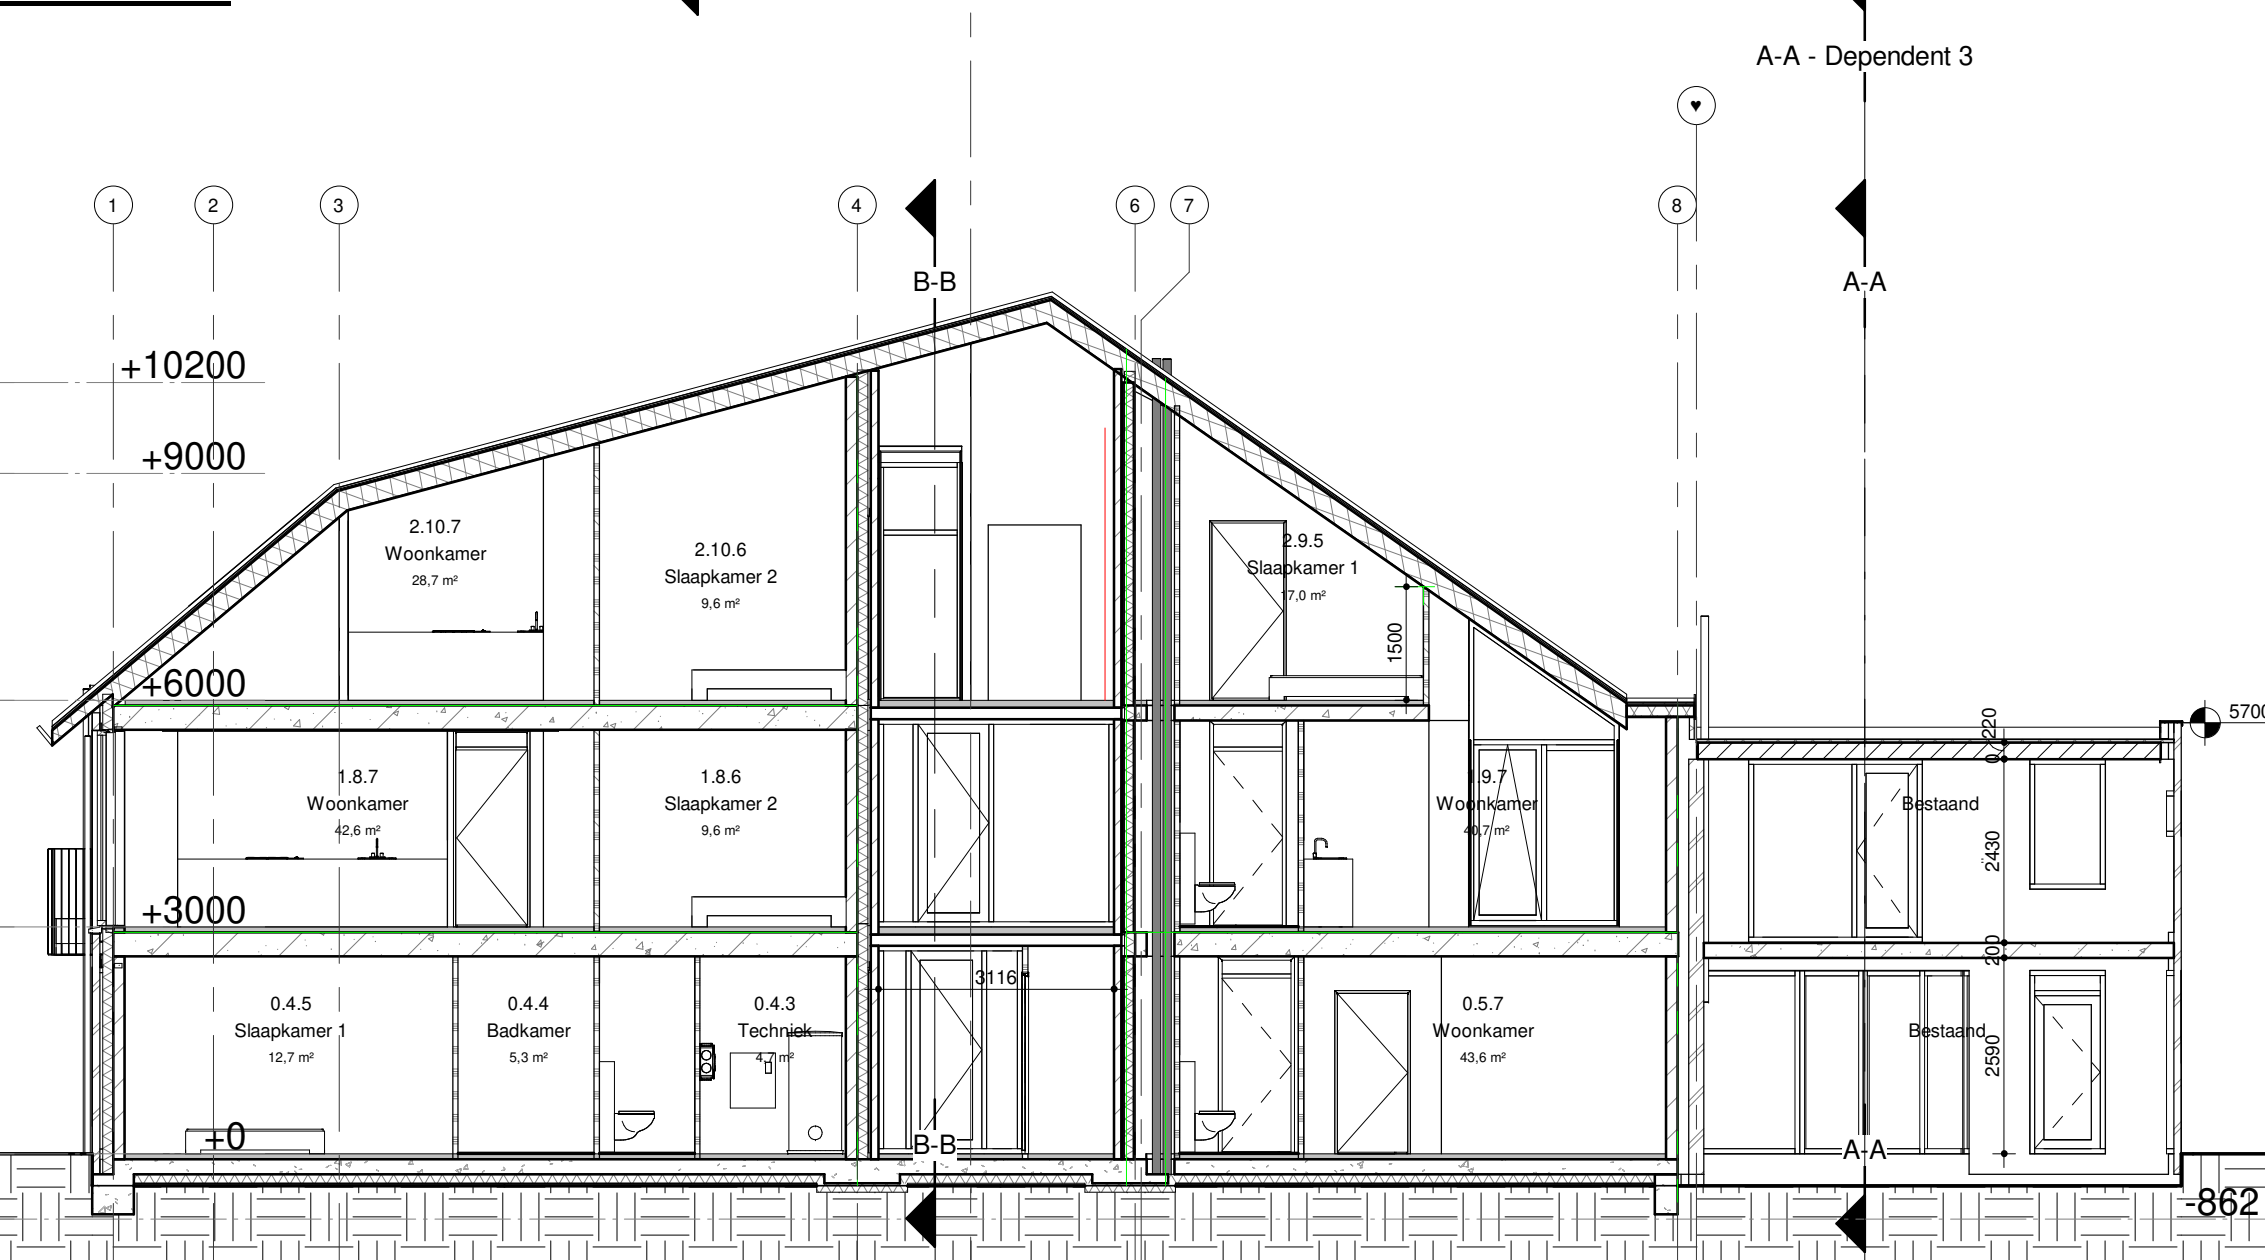


1 : 100

1 : 100

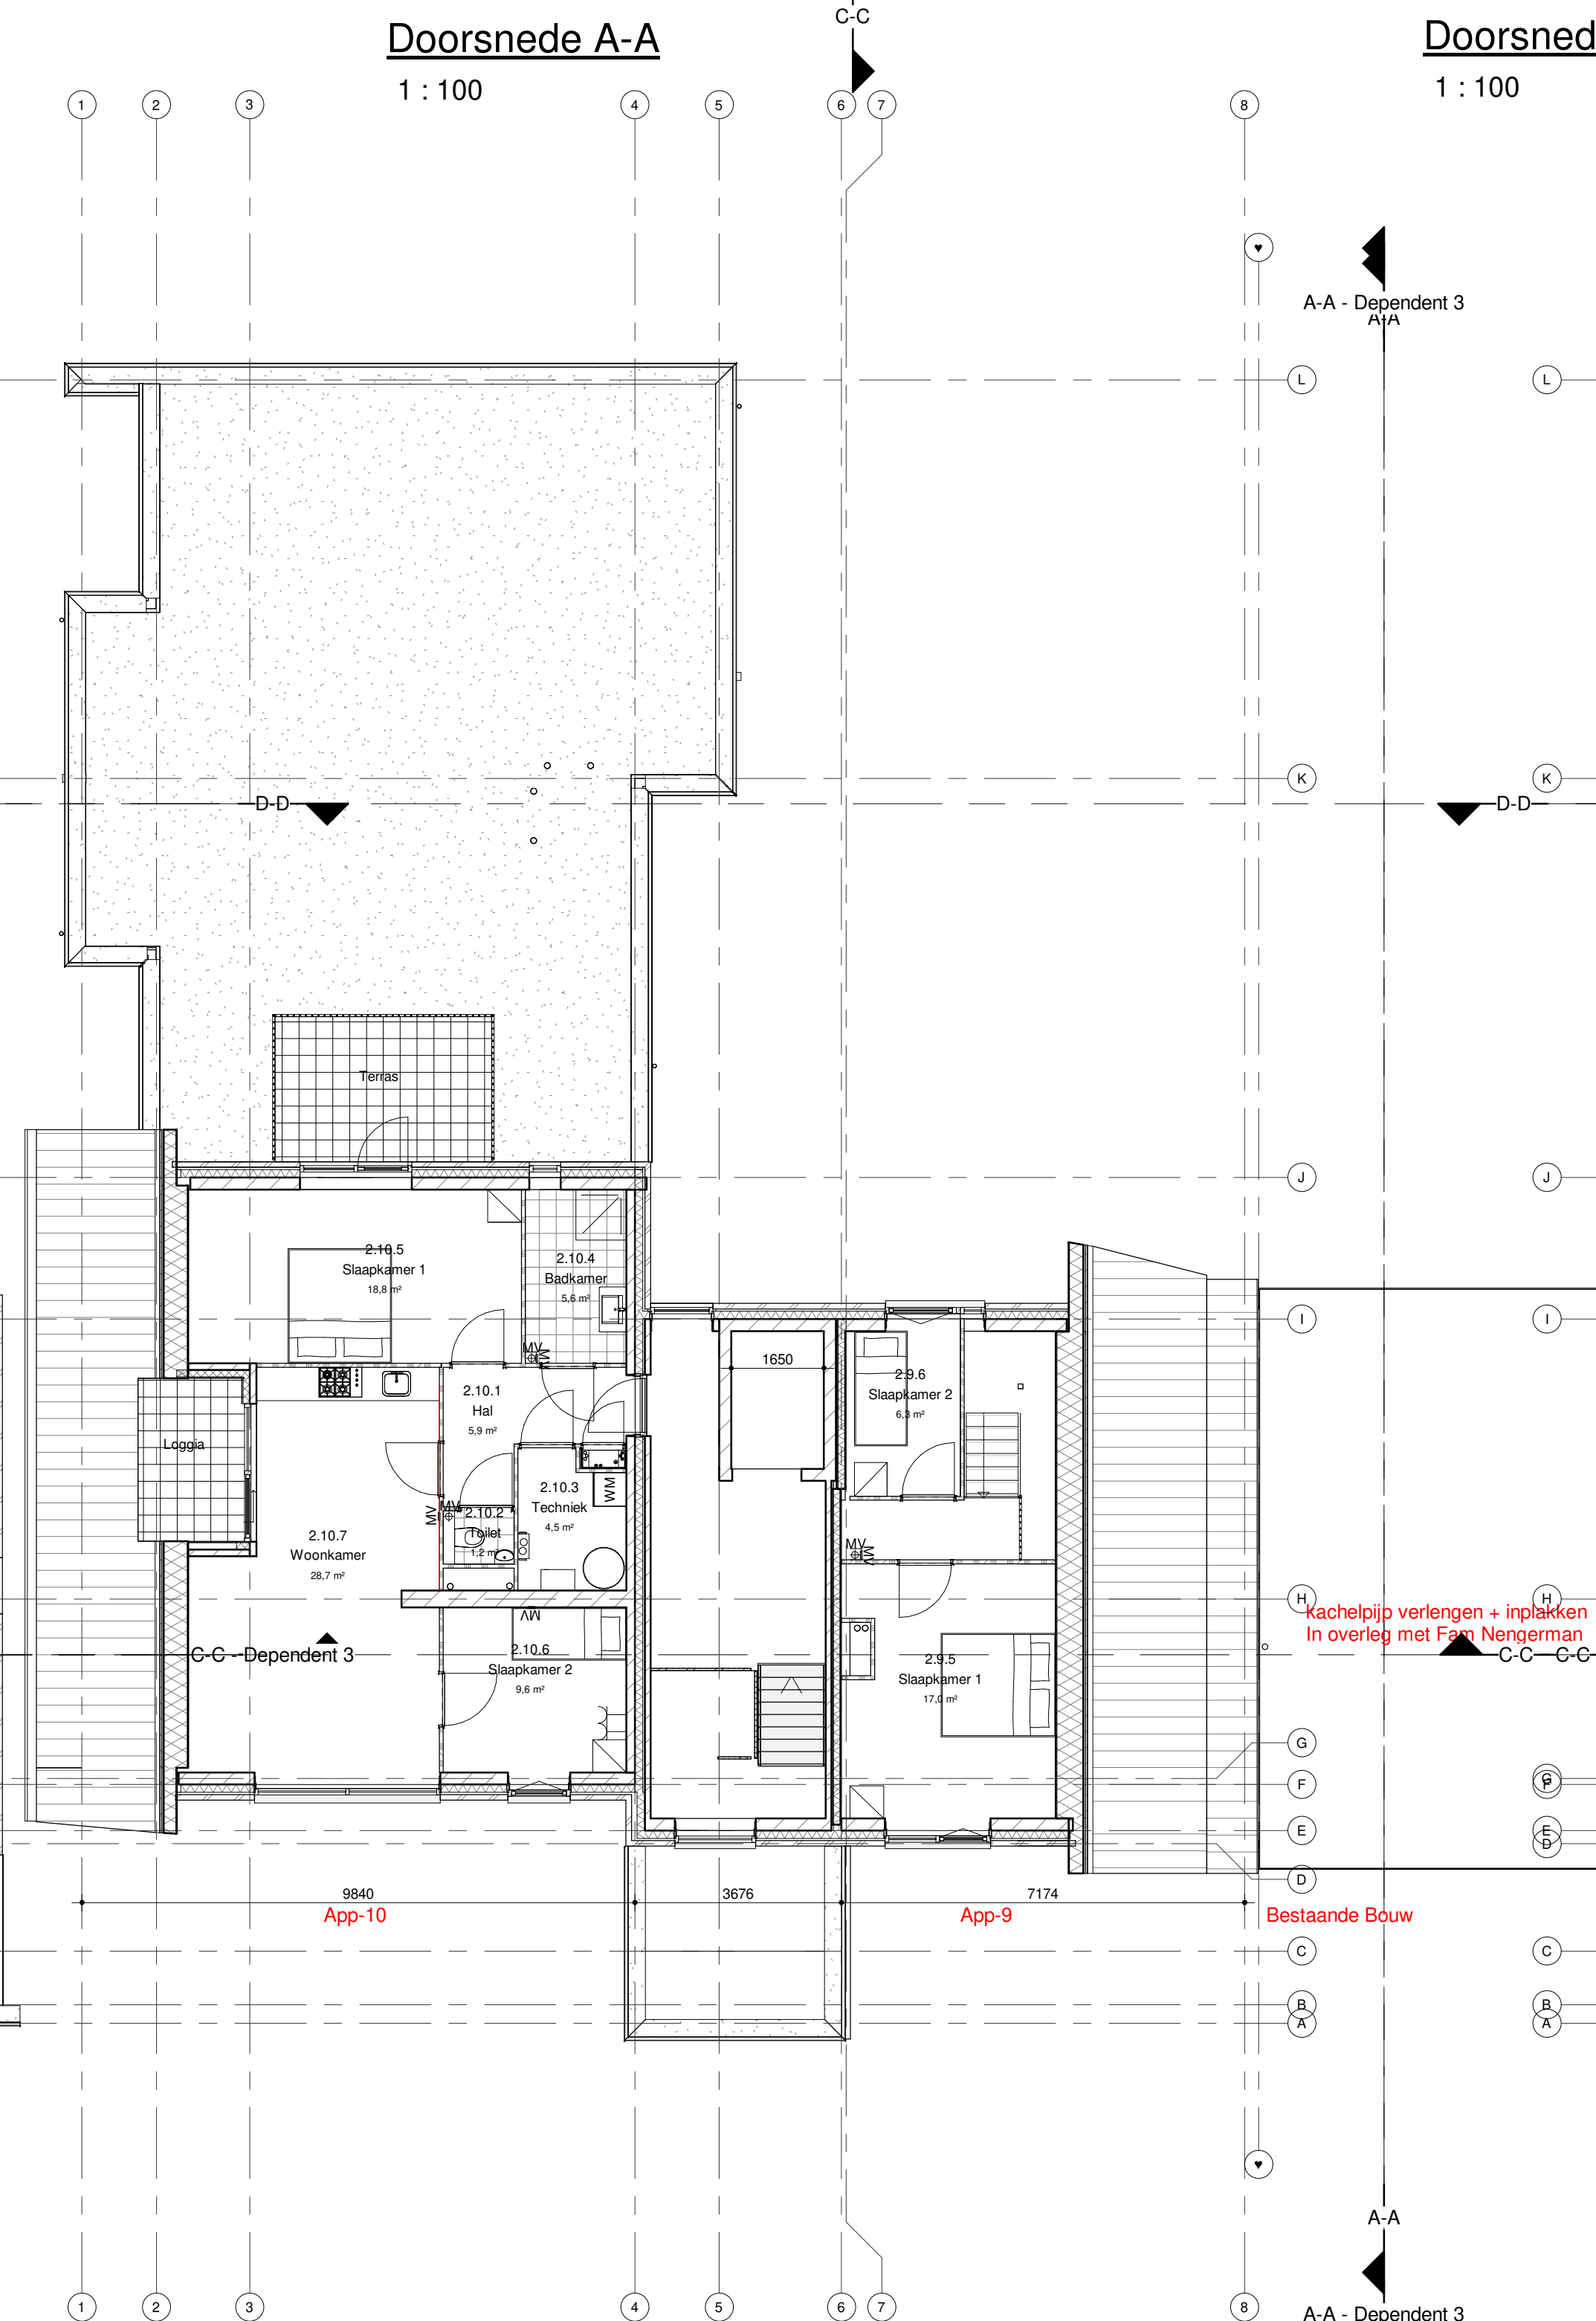

1 : 100

1 : 100

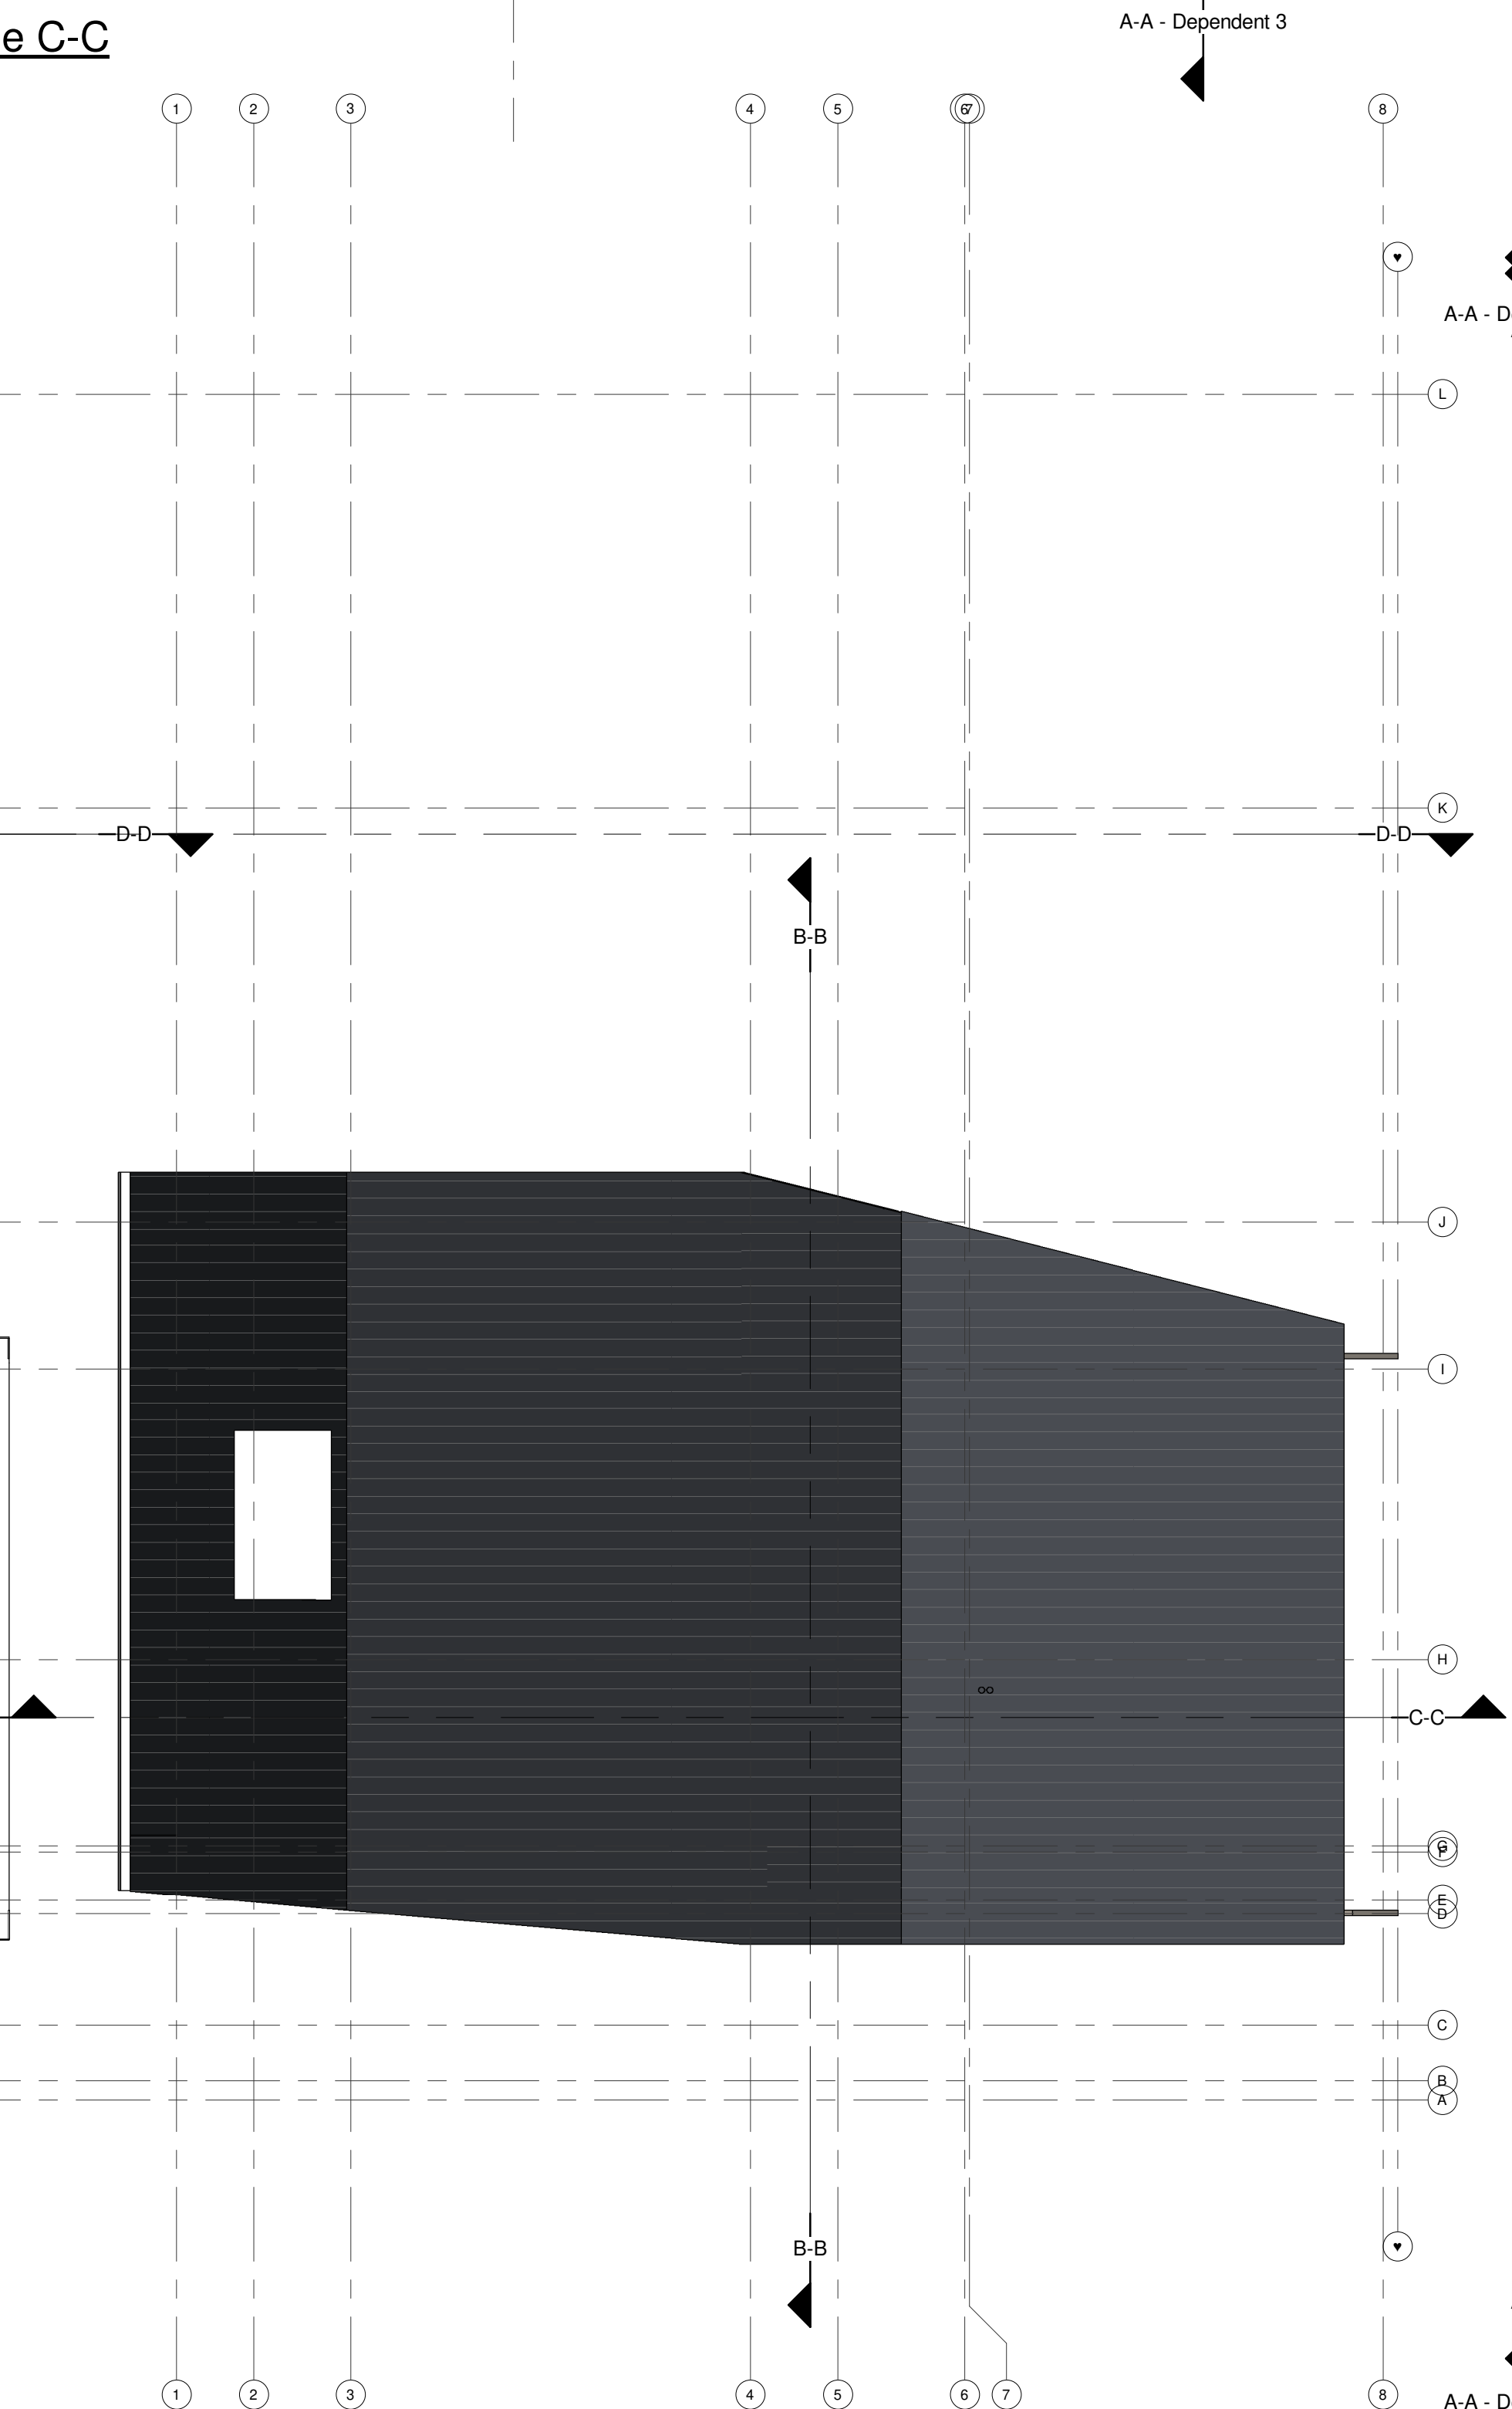

1 : 100

1 : 100