



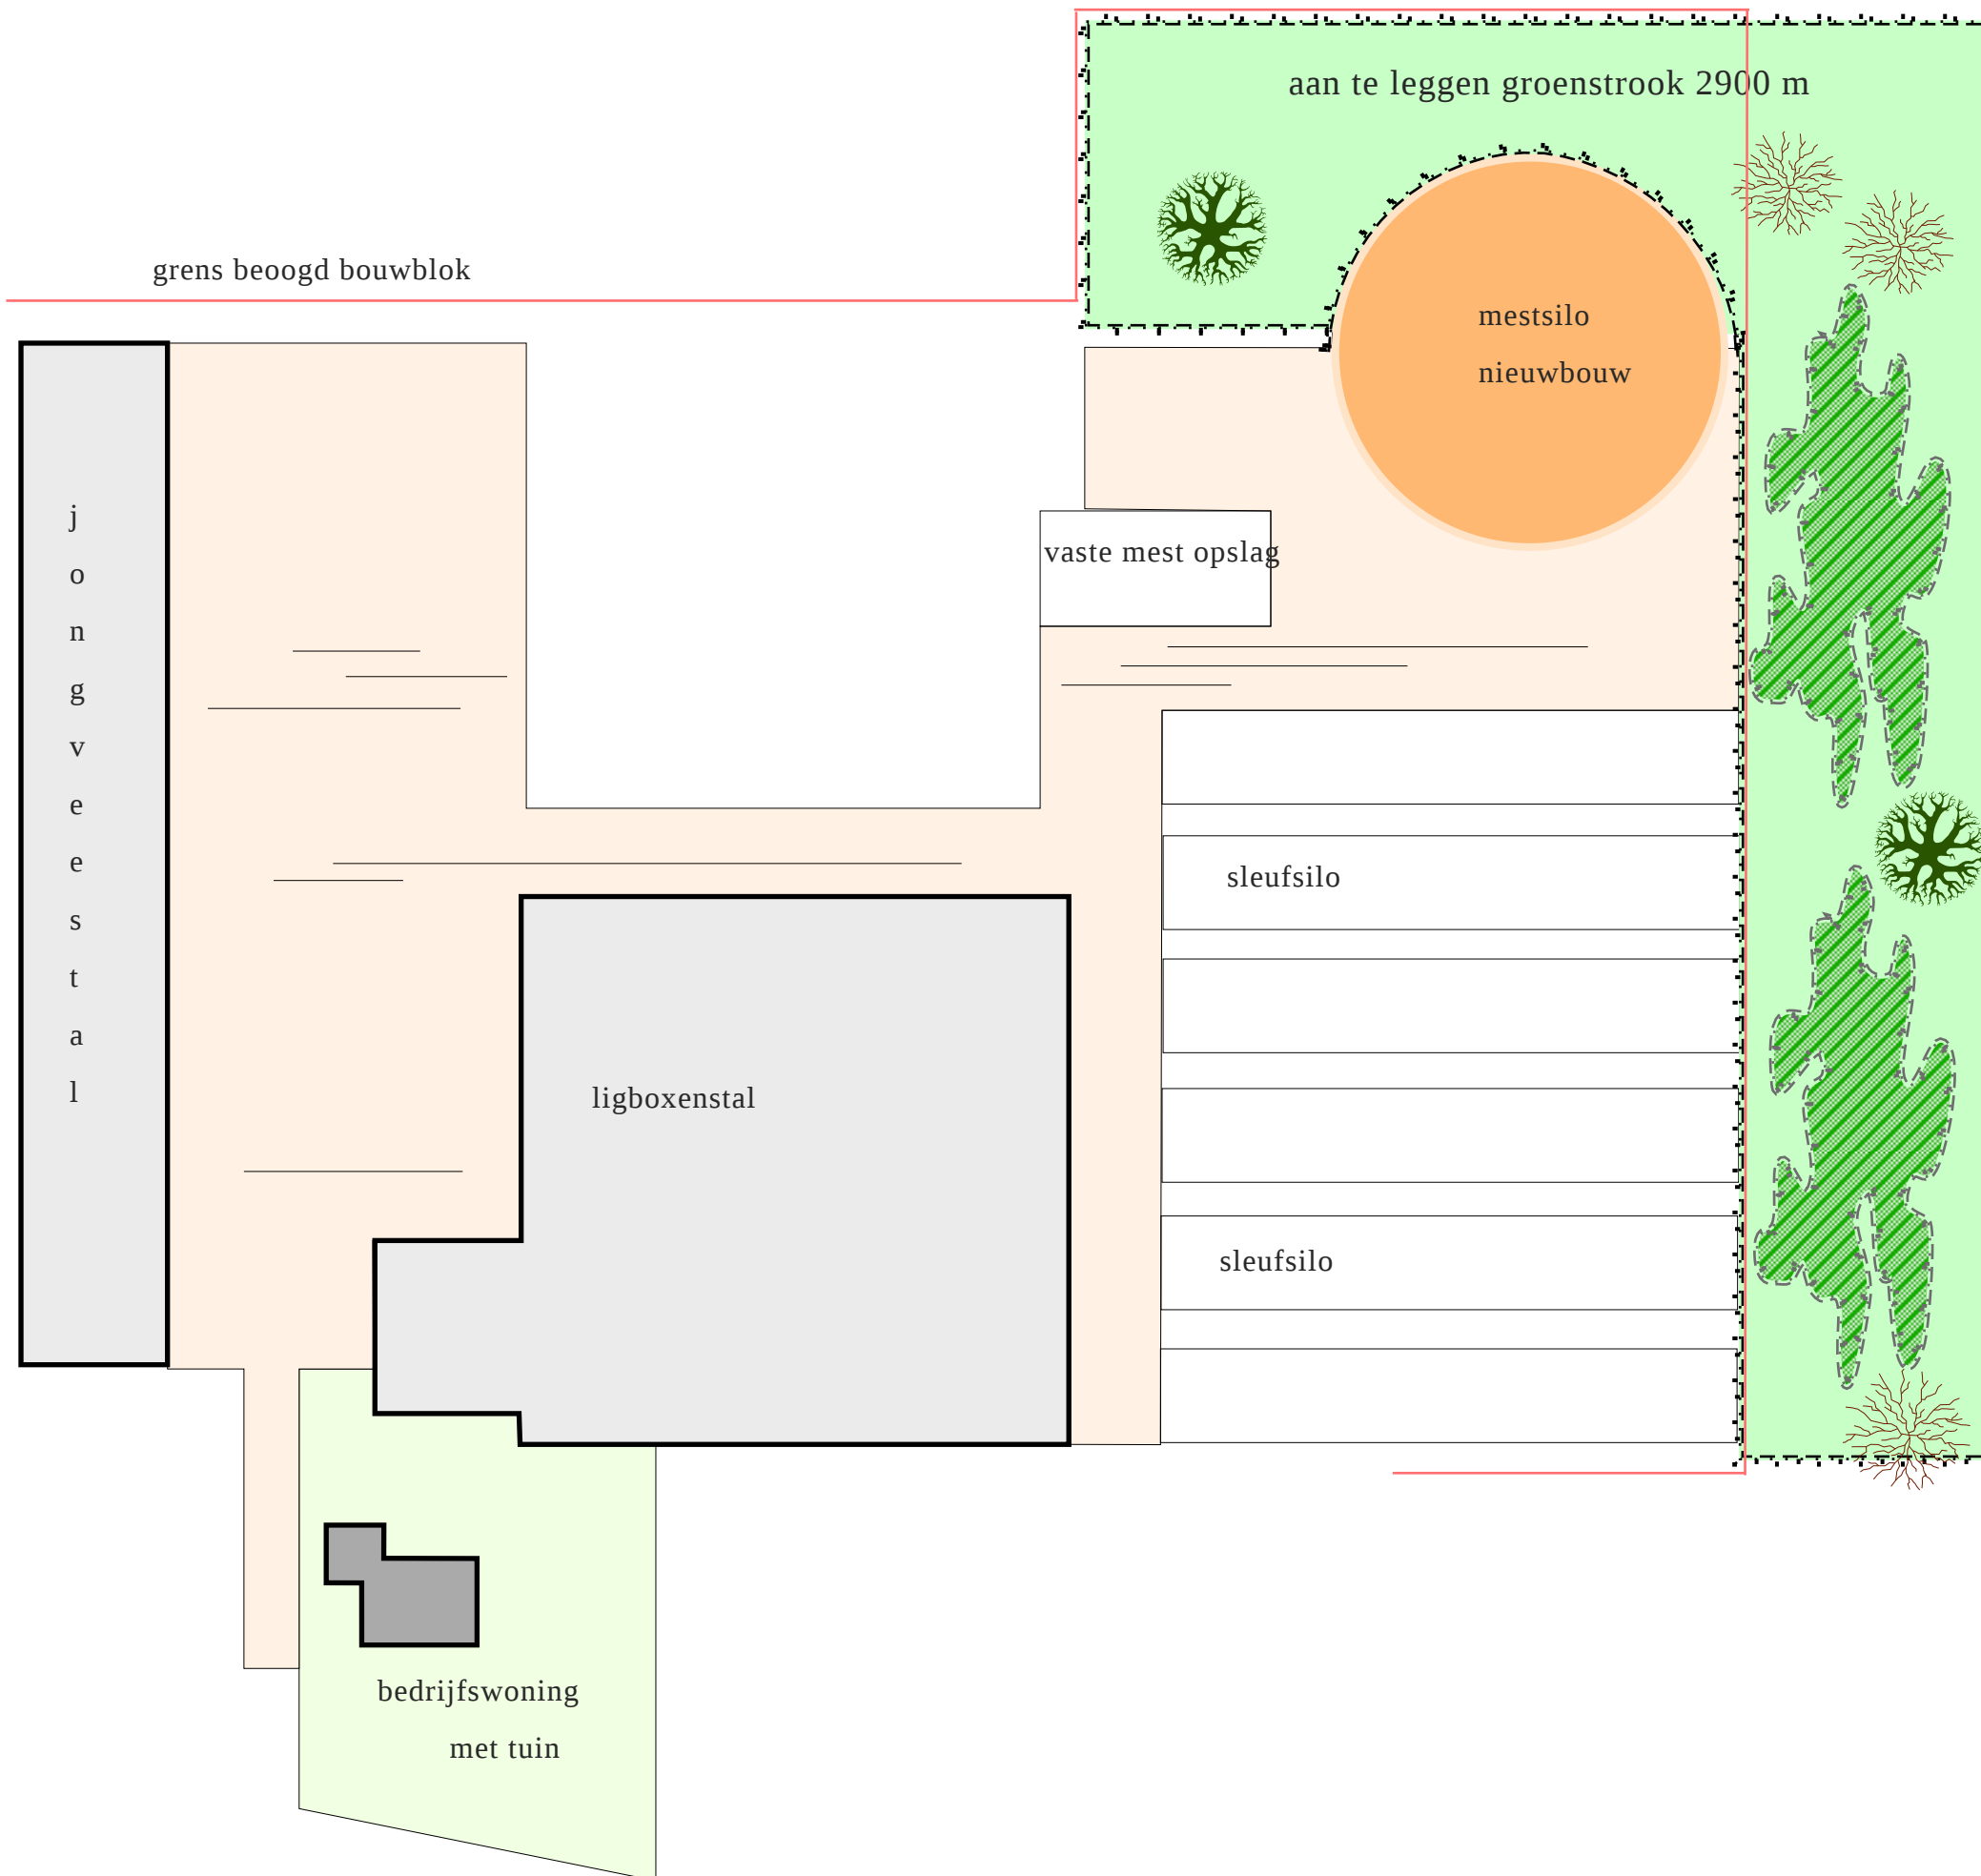

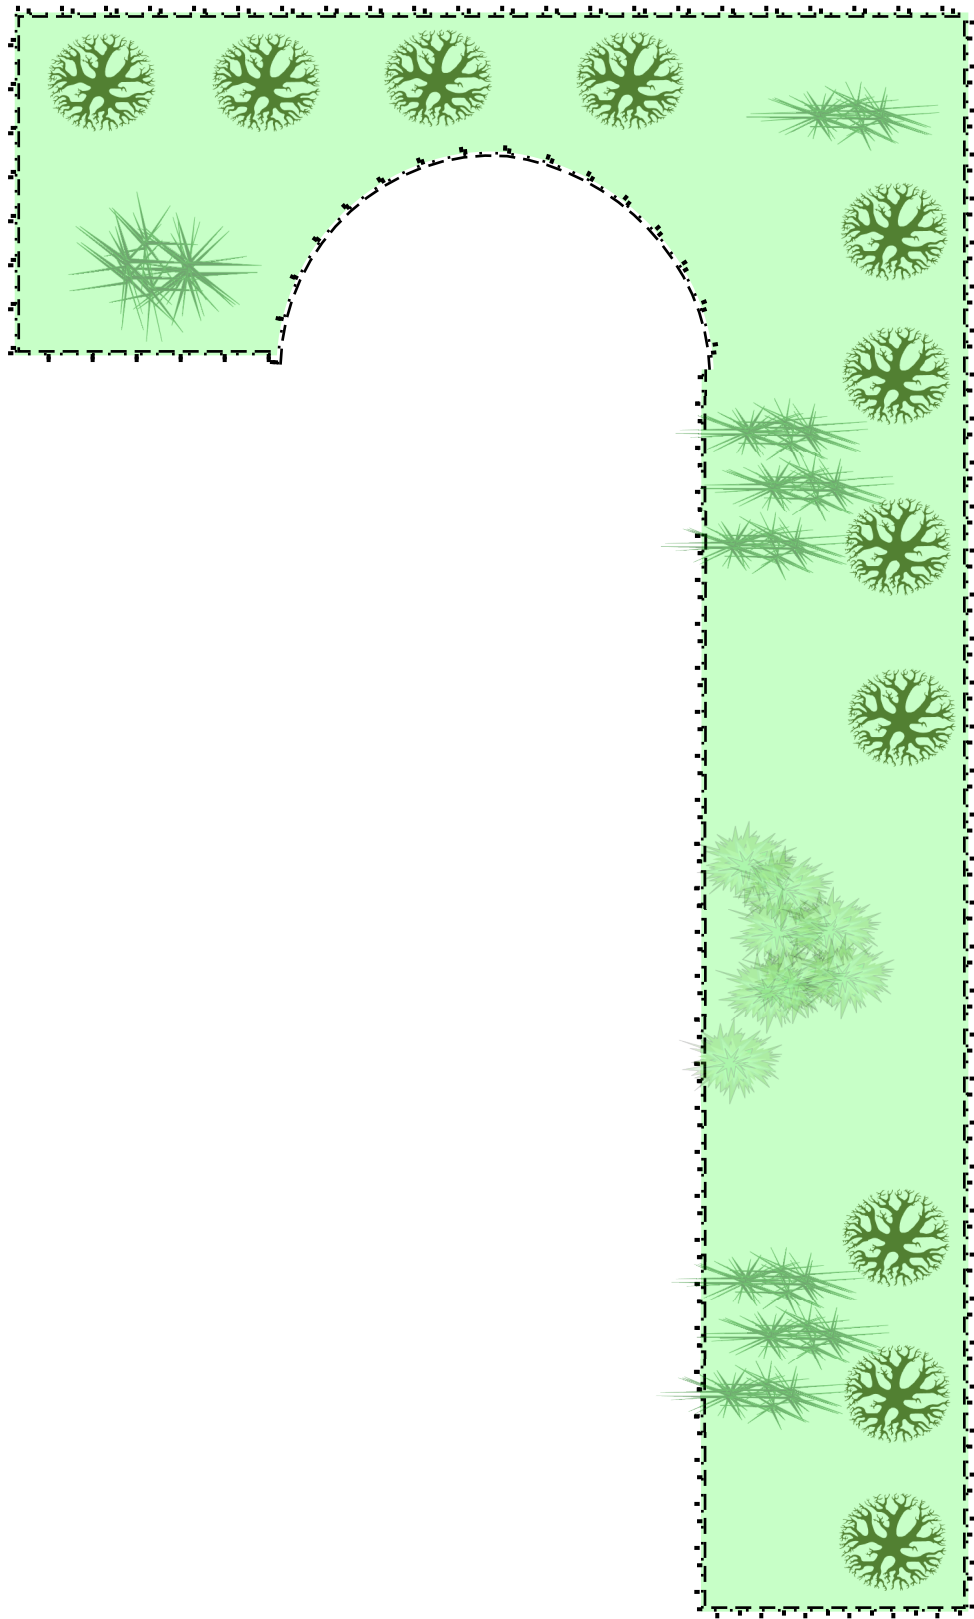

11 Fraxinus excelsior 18-20

2900m heester beplanting

500 Viburnum opulus 60-80

400 Coryllus avellana 60-100

600 Ligustrum vulgare 80-100

300 Cornus sanguineum 100-120

50 Alnus glutinosa 100-120

400 Prunus padus 100-120

H.J.M. Elshof

wezelsedijk 52

WIJCHEN

schaal 1:500

beplantingsplan



Lepona

Tuinarrangeurs