


This drawing is property of Sunprojects B.V. and may not be reproduced disclosed or copied in whole or in part without permission. All rights reserved by law.

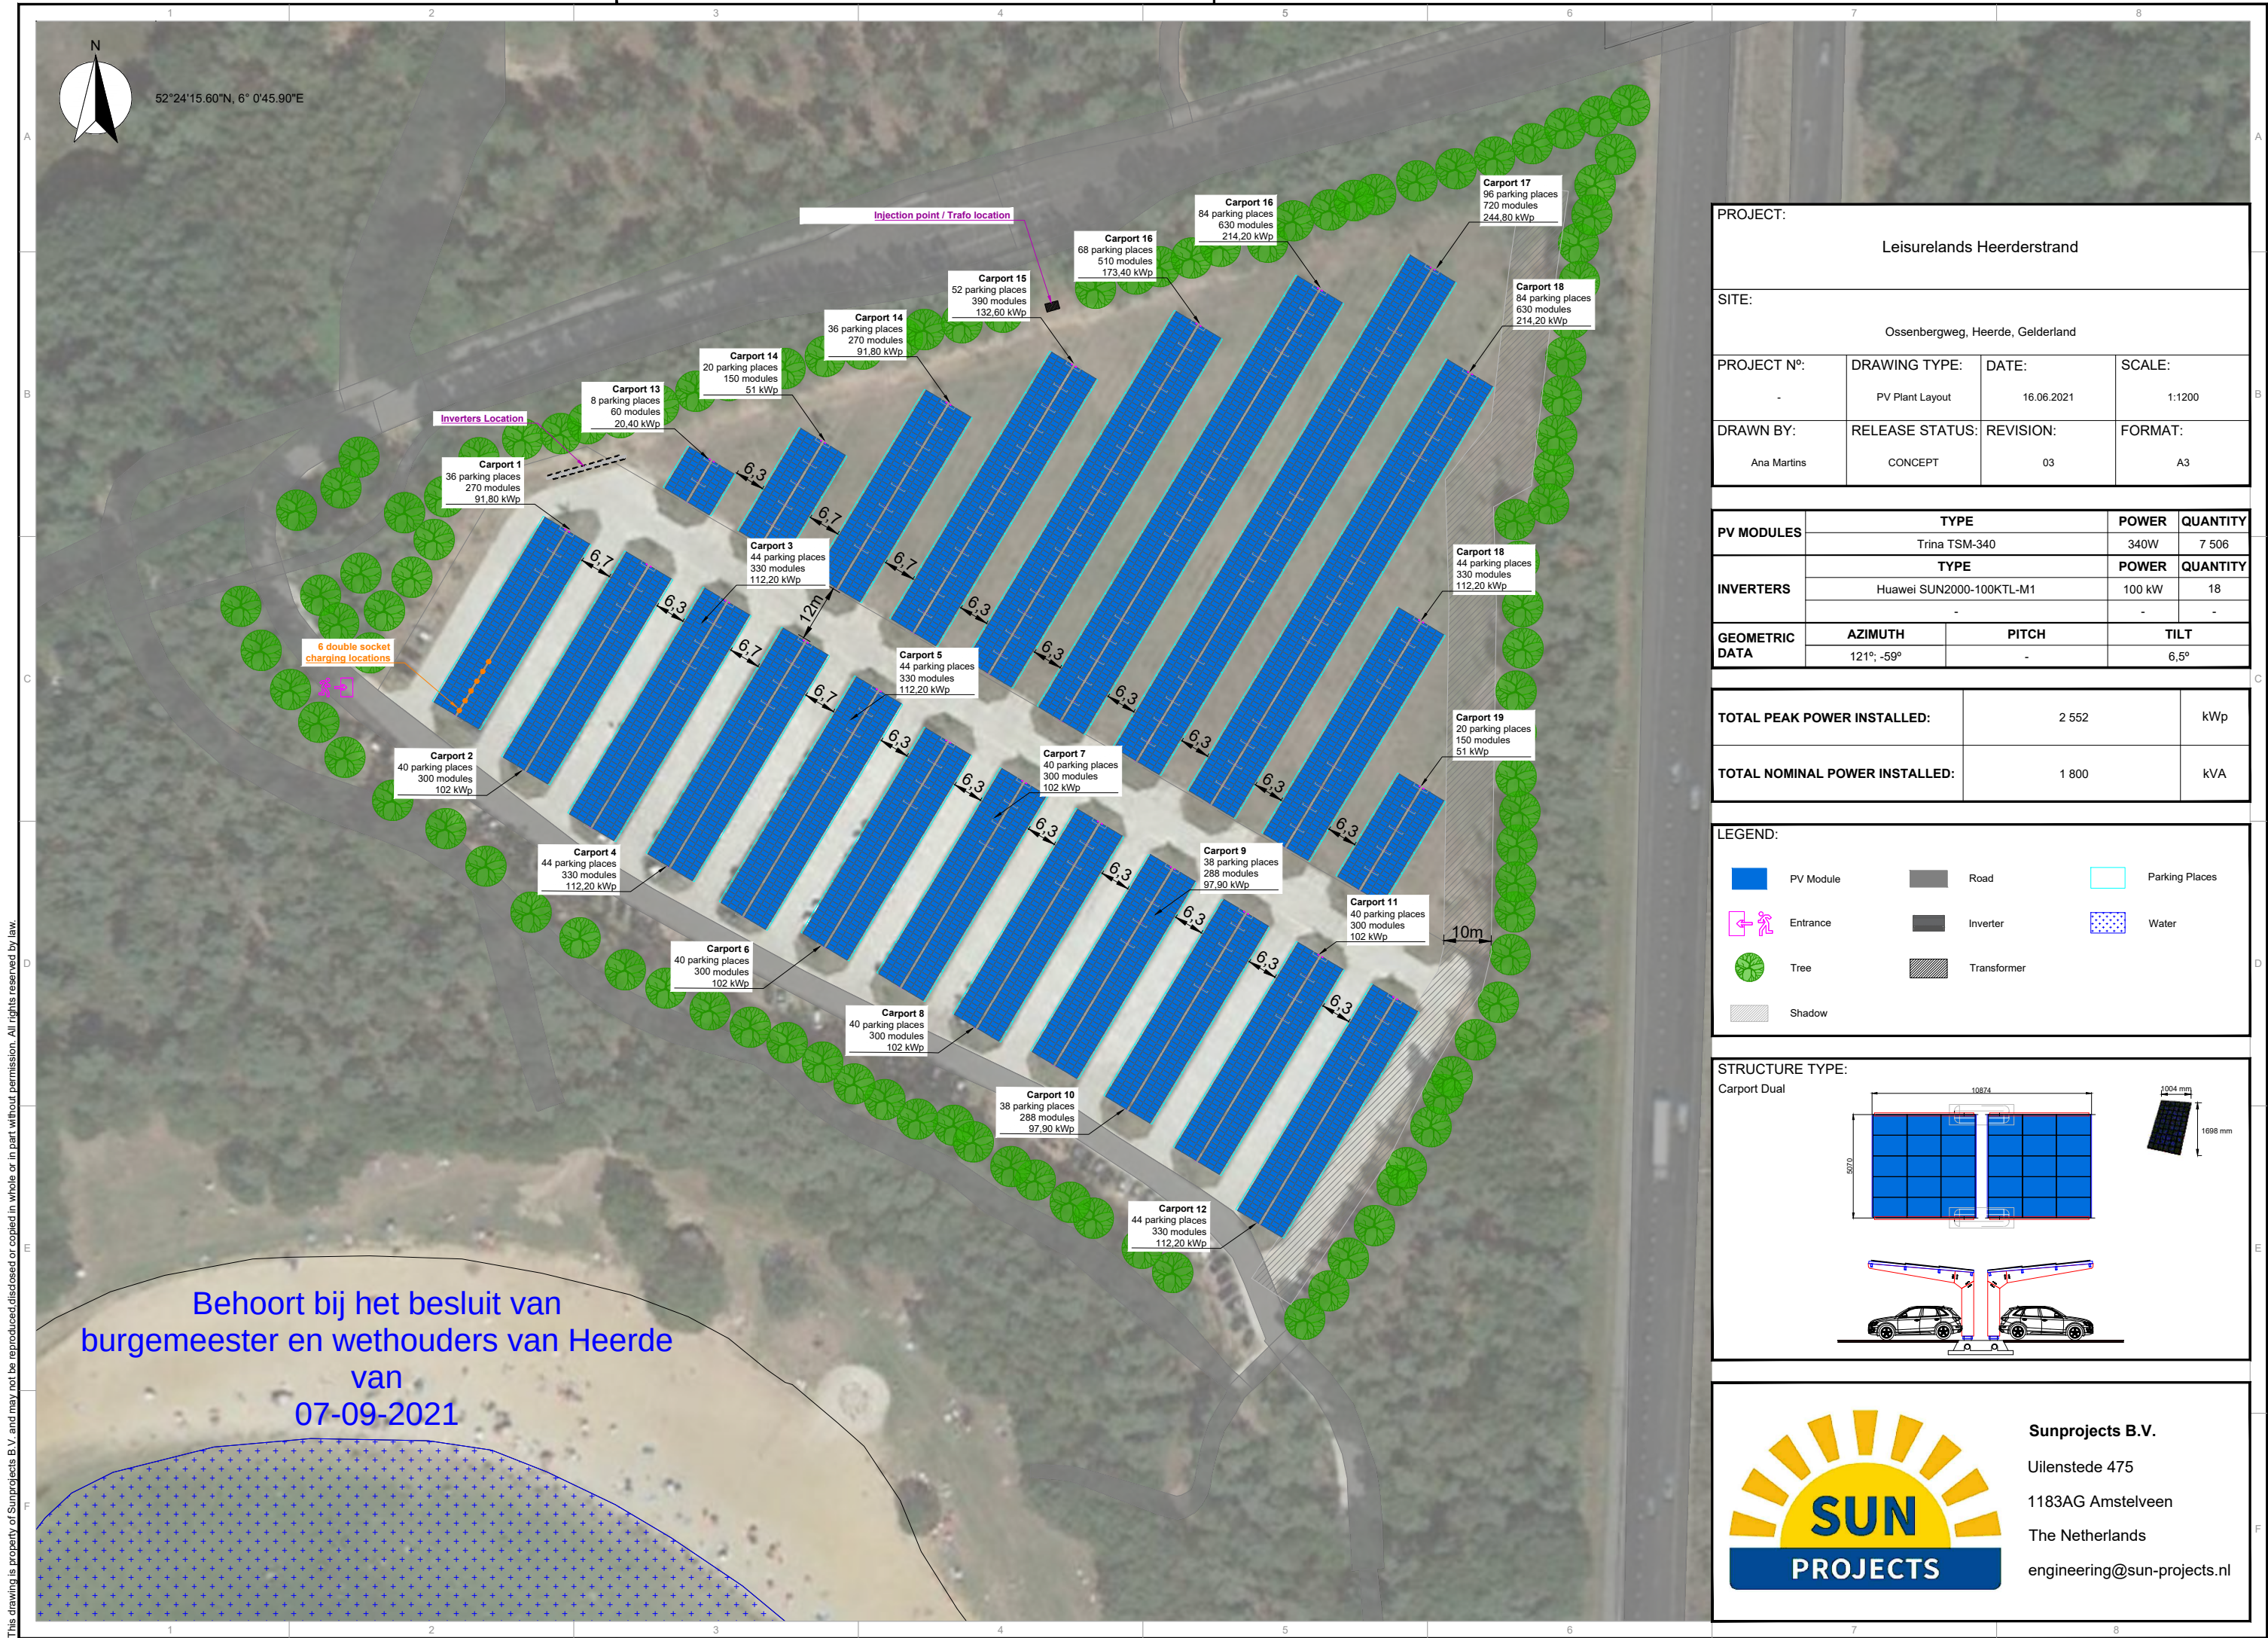


PROJECT:			
Leisurelands Heerderstrand			
SITE:			
Ossenbergweg, Heerde, Gelderland			
PROJECT N°:	DRAWING TYPE:	DATE:	SCALE:
-	PV Plant Layout	16.06.2021	1:1200
DRAWN BY:	RELEASE STATUS:	REVISION:	FORMAT:
Ana Martins	CONCEPT	03	A3

PV MODULES	TYPE	POWER	QUANTITY
	Trina TSM-340	340W	7 506
INVERTERS	TYPE	POWER	QUANTITY
	Huawei SUN2000-100KTL-M1	100 kW	18
GEOMETRIC DATA	AZIMUTH	PITCH	TILT
	121°, -59°	-	6,5°

TOTAL PEAK POWER INSTALLED:	2 552	kWp
TOTAL NOMINAL POWER INSTALLED:	1 800	kVA

LEGEND:

	PV Module		Road		Parking Places
	Entrance		Inverter		Water
	Tree		Transformer		
	Shadow				

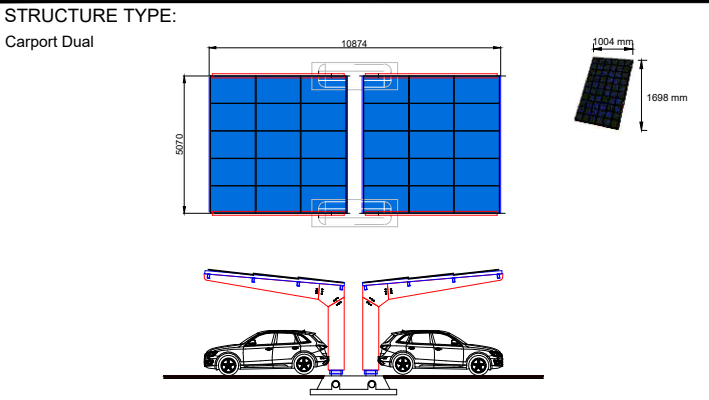

Sunprojects B.V.

Uilenstede 475

1183AG Amstelveen

The Netherlands

engineering@sun-projects.nl