

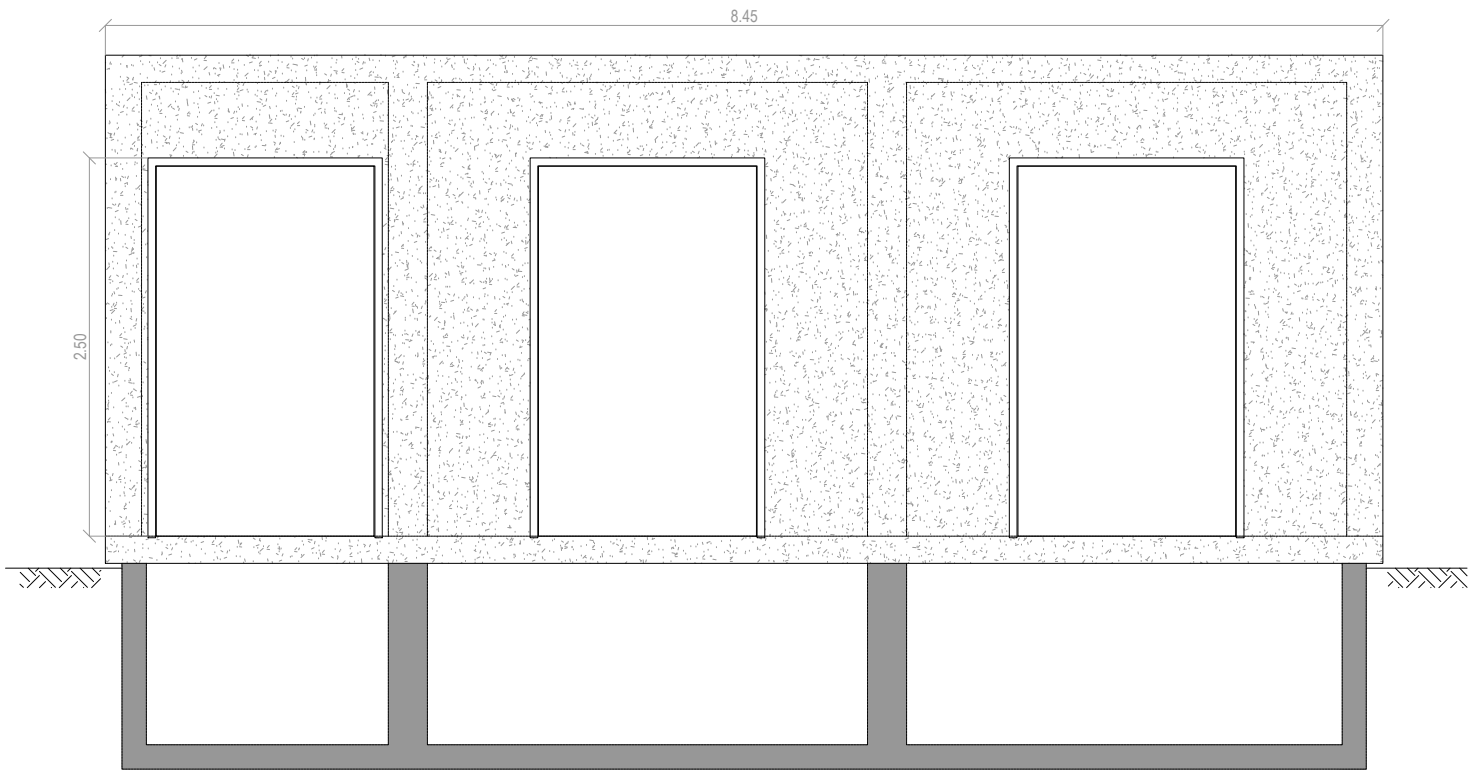




Afmetingen en ontwerp inkoopstation /
Substation dimensions and design

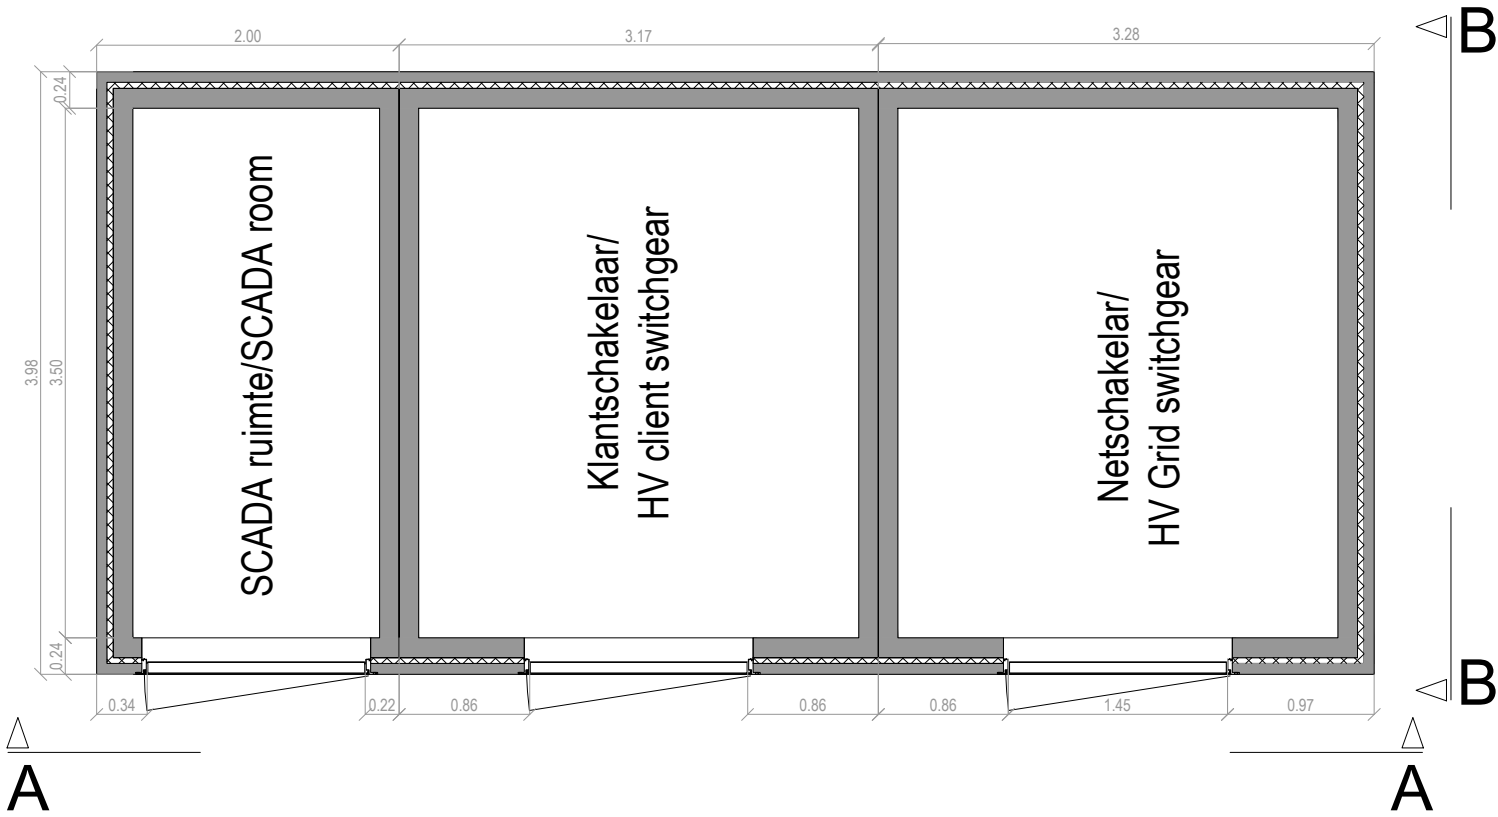

Doorsnede A-A/Cross section A-A

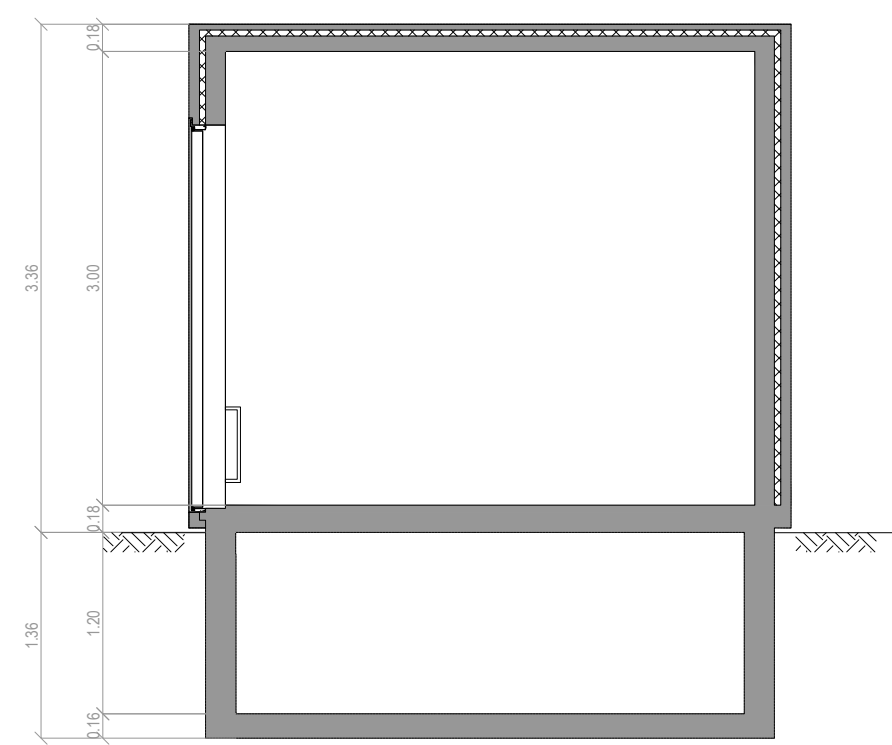

Doorsnede B-B/Cross section B-B

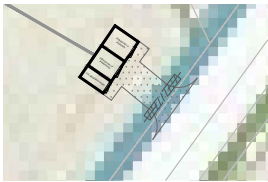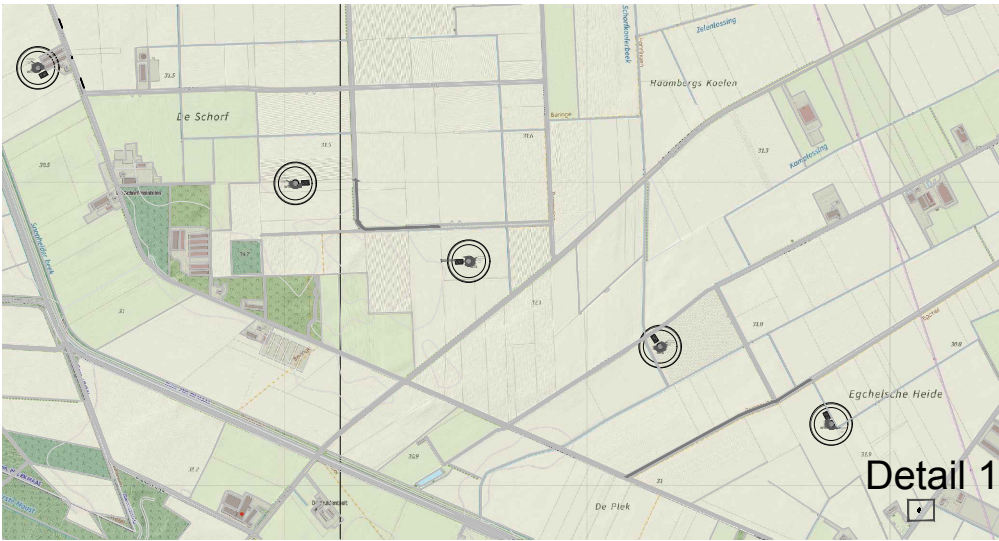

Detail 1
schaal/scale
1:1000

05	23.11.2017.	FOR PERMITS	KJ	JB
REV.	DATE/DATUM	STATUS/STATUS	GETEKEND/DRAWN	GOEDGEKEURD/APPR.
Windpark Egchelse Heide				
TITLE Principetekening inkoopstation / Principle drawing site substation				
PROJECT	Windpark Egchelse Heide		SITE	Egchelse
SCHAAL/SCALE	1:50		DOC. NO.	WEH01.EC.Substation
FORMAT/SIZE	A3			
Deze tekening is eigendom van Windpark Egchelse Heide en mag niet worden gebruikt, gereproduceerd of beschikbaar gesteld aan derden zonder schriftelijke toestemming. / This drawing is the property of Windpark Egchelse Heide and may not be used, reproduced or made available to third parties without written consent.				