
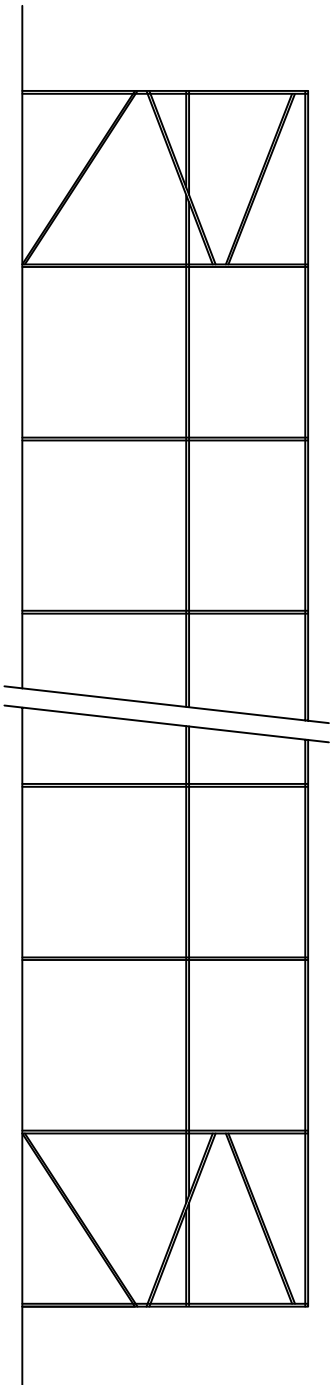
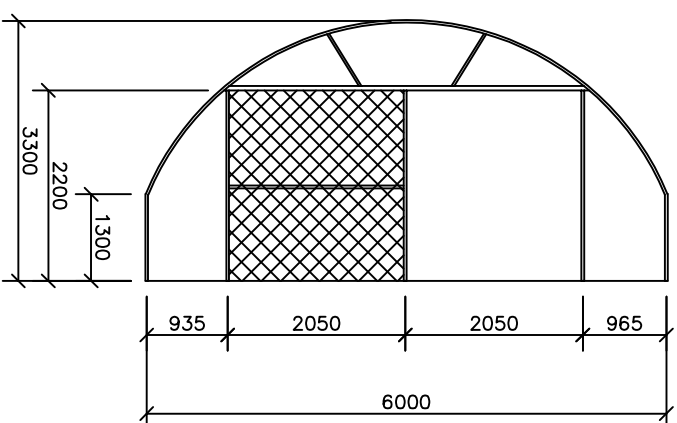


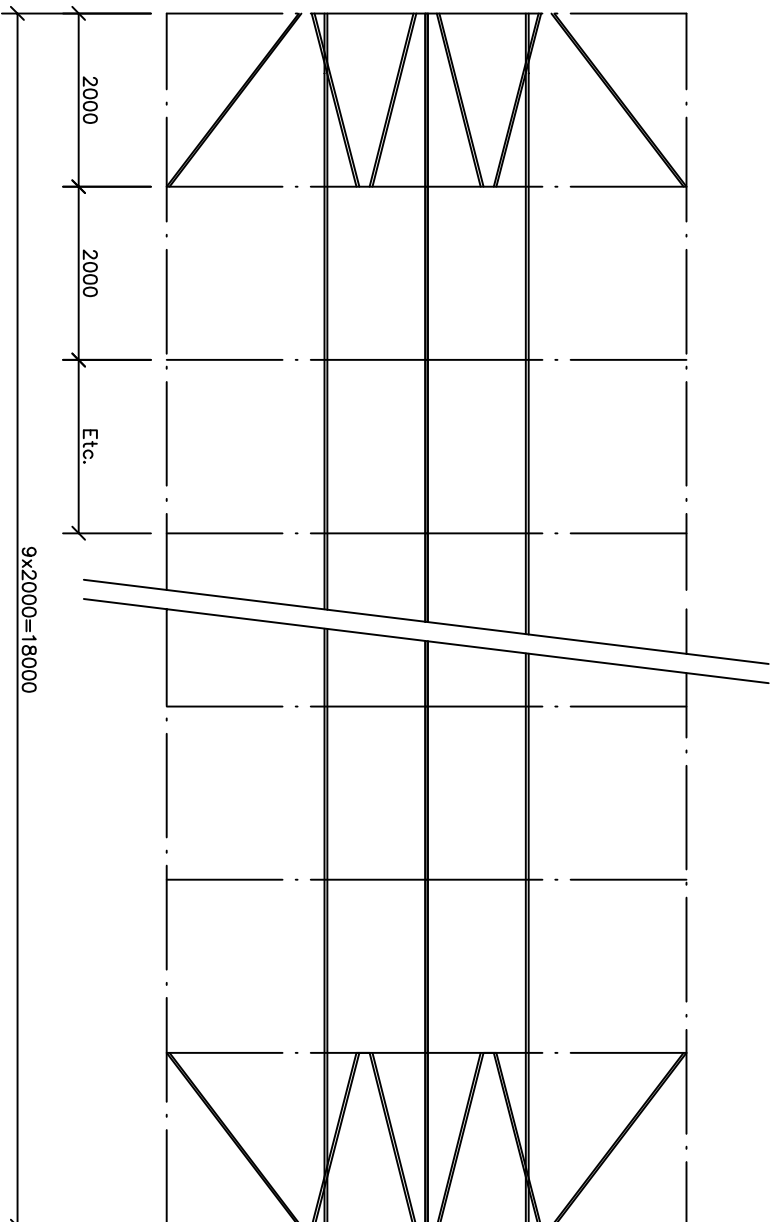

rovero
Postbus 162
4940 AD Raamdonksveer, Holland
Tél: +31(0)162-574574 Fax: +31(0)162-574500
E-mail: INFO@ROVERO.NL

Approved:	Drawing date: 27-07-'20	Scale: 1:60	Drawn by: JvU
Date app.:	Prev. date:	Units: mm	
Subject:			

Rovero tunnel 601-NH
Bouwaanvraag

Reference: Basf Nunhems

All rights of this design
exclusive reserved to:
ROVERO Systems B.V.©

A3 DRW.NR.
601NH002