
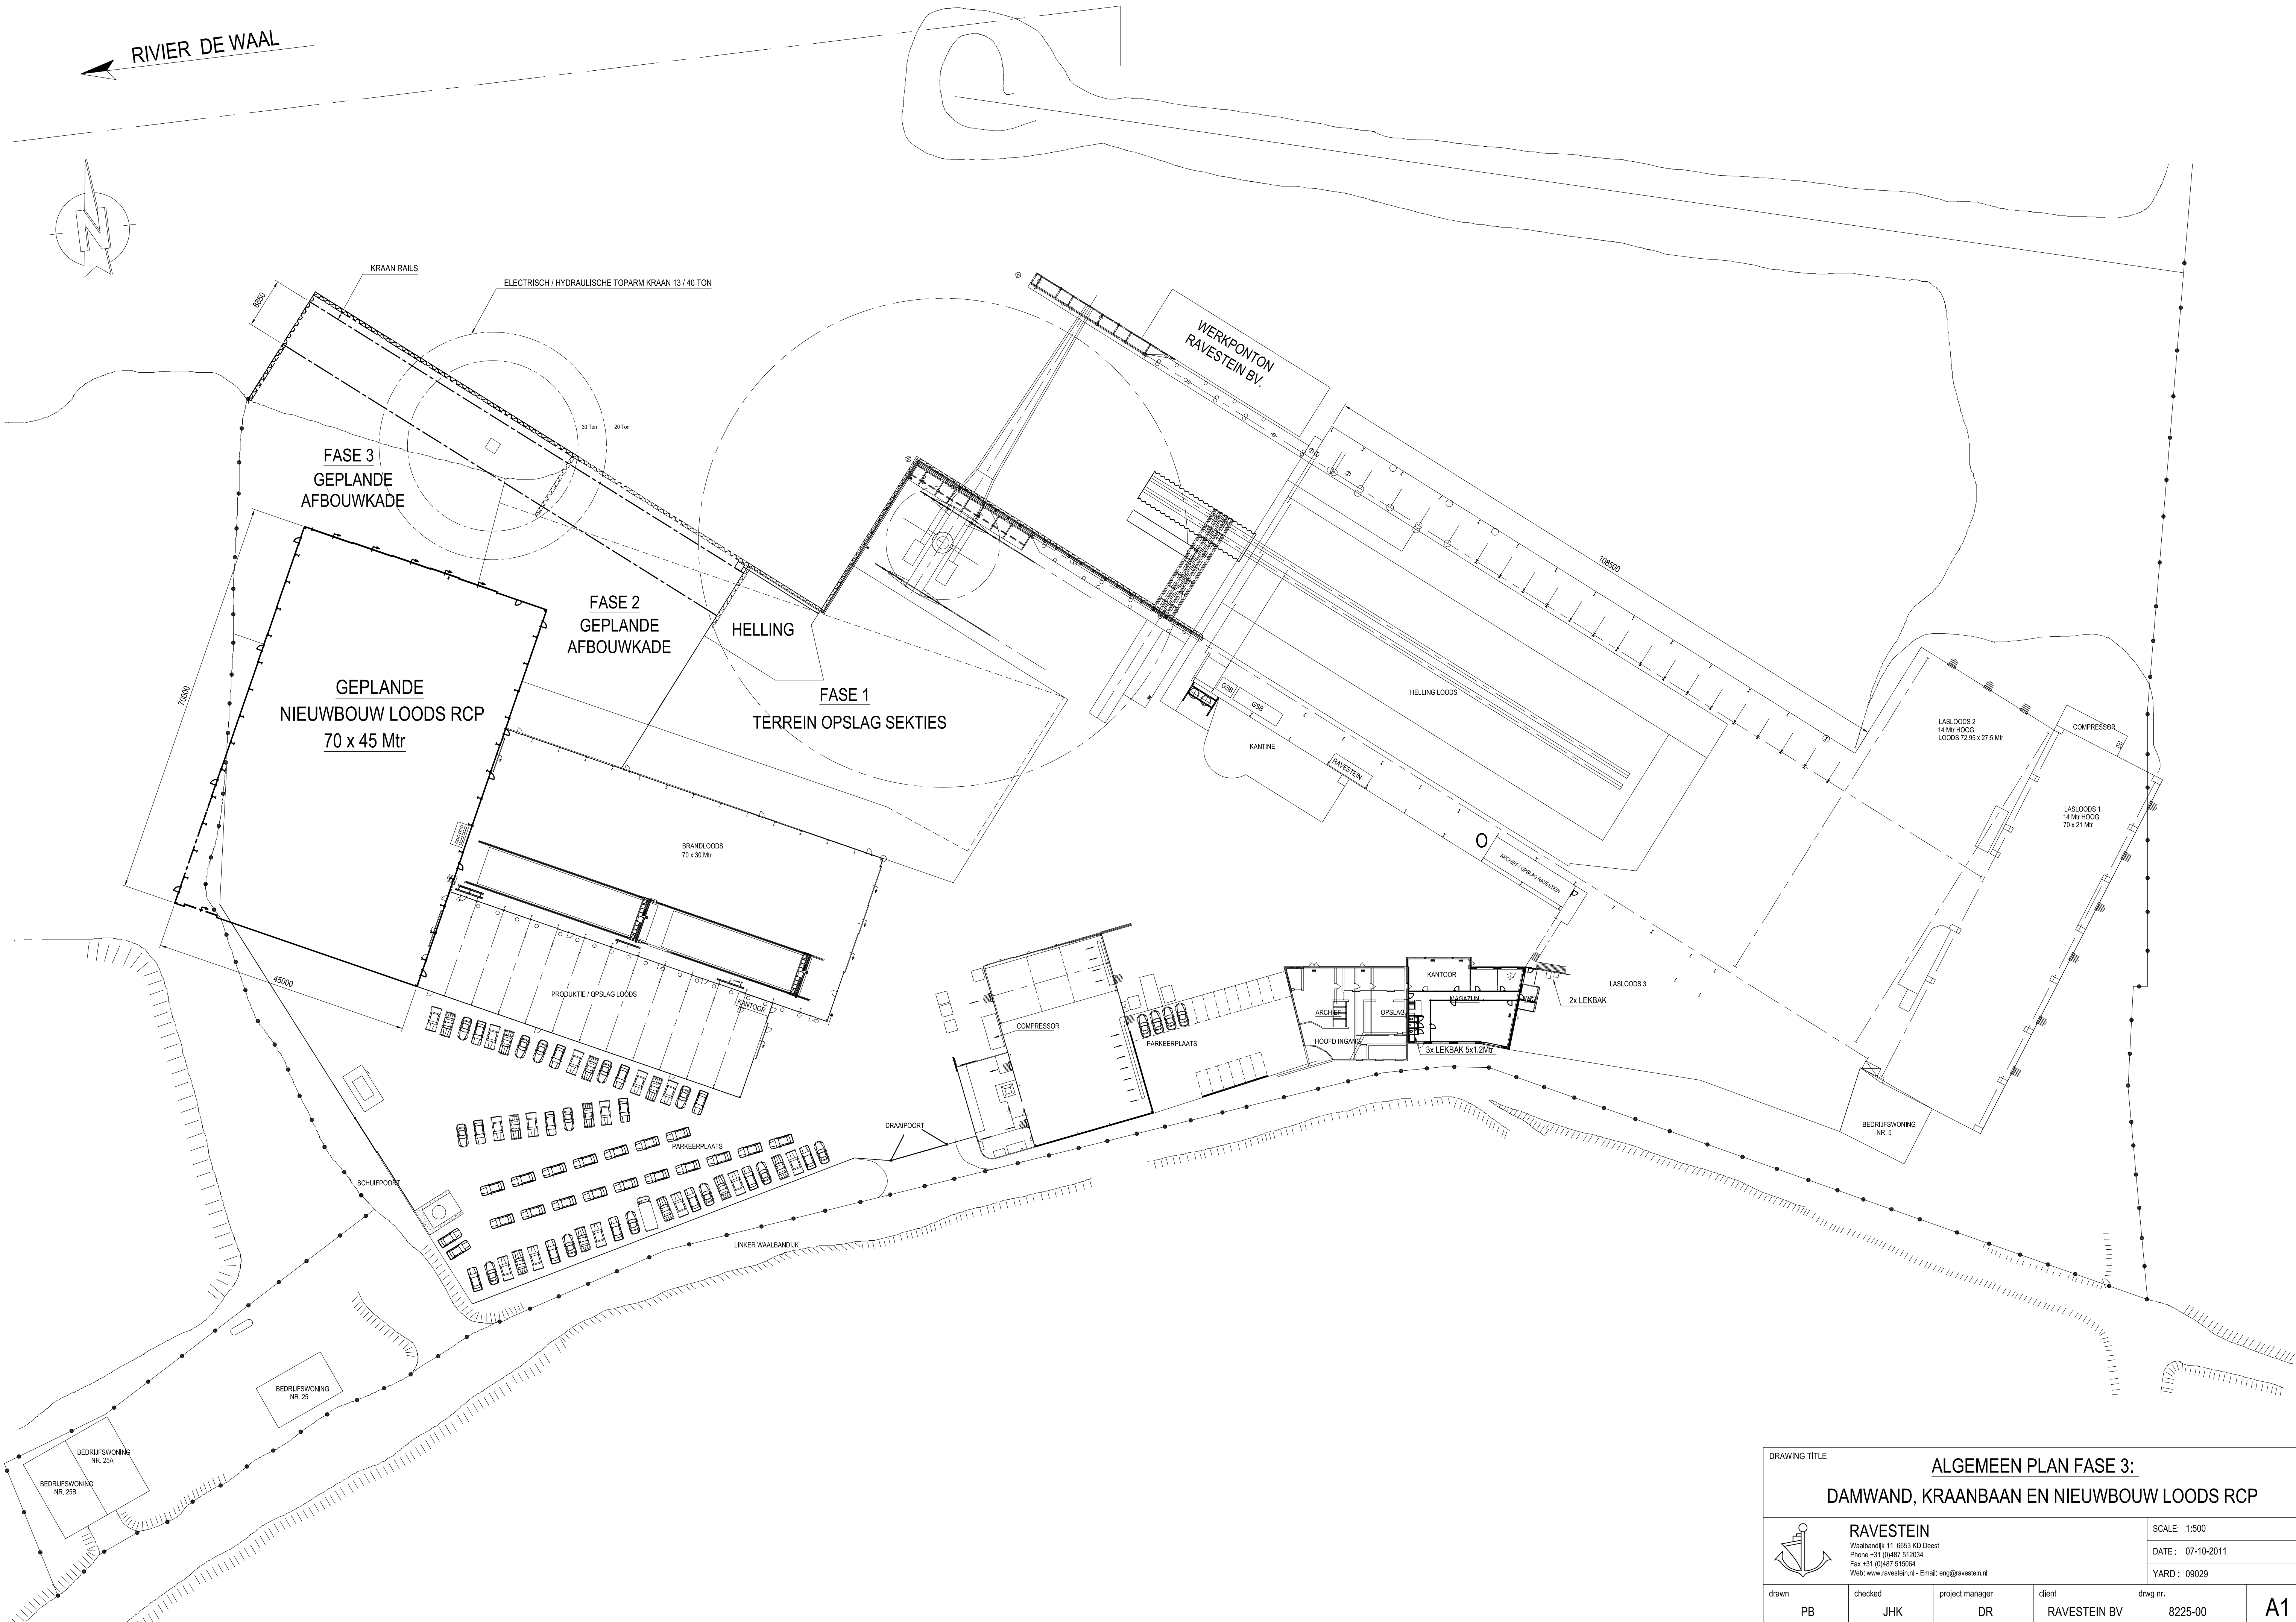


RIVIER DE WAAL

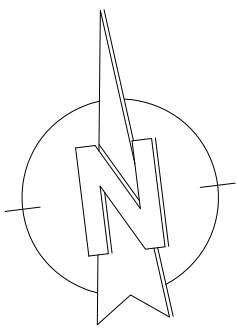

DRAWING TITLE					
ALGEMEEN PLAN FASE 3: DAMWAND, KRAANBAAN EN NIEUWBOUW LOODS RCP					
 RAVESTEIN Waalbandijk 11 6553 KD Deest Phone +31 (0)487 512034 Fax +31 (0)487 510564 Web: www.ravestein.nl - Email: eng@ravestein.nl				SCALE: 1:500	
				DATE : 07-10-2011	
				YARD : 09029	
drawn	checked	project manager	client	drwg nr.	
PB	JHK	DR	RAVESTEIN BV	8225-00	A1