


DETAIL B | Side view  
Scale 1:75@A3

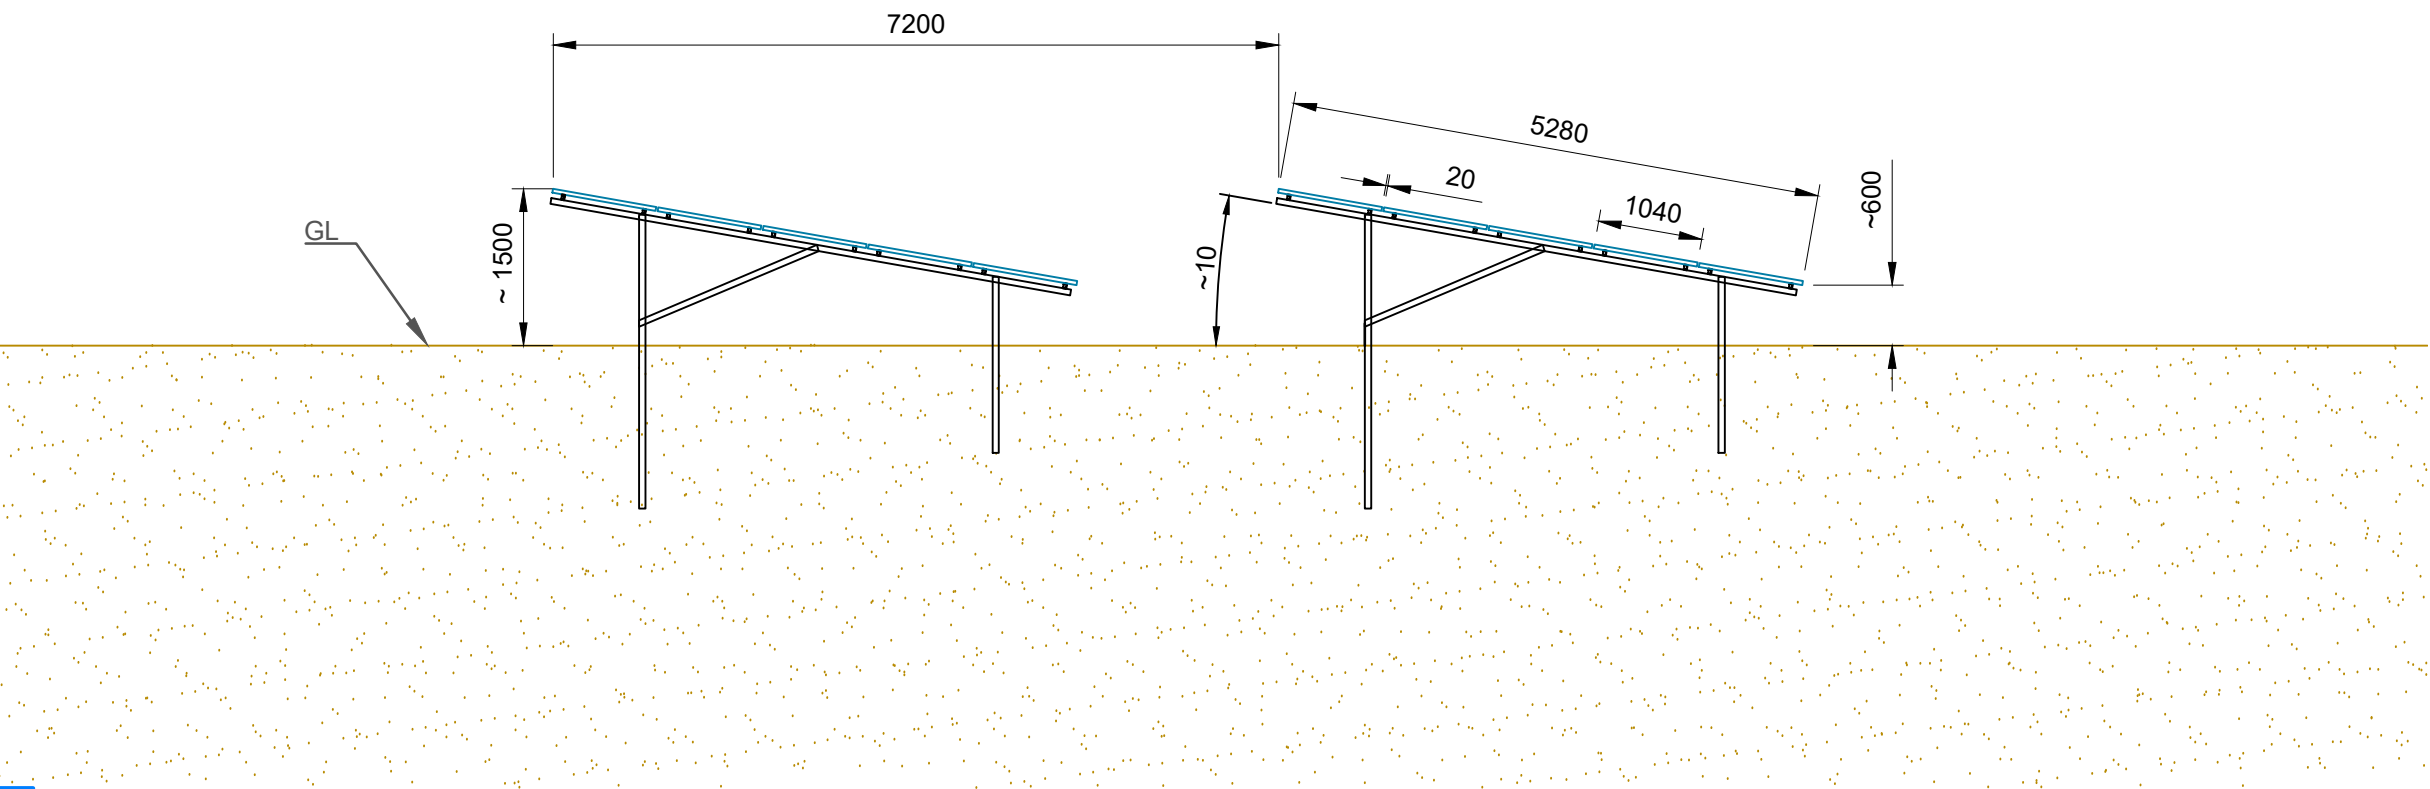

- Notes:
1. All dimensions to be confirmed on site prior to installation.
  2. All dimensions are indicative only and in mm unless otherwise specified.

Revisions:

Rev	Date	Comments	Drawn
A	21/04/21	Construction changed	TS

Project: De Schorf

Location: Koelenweg 3,  
5986 NV Beringe,  
Netherlands  
51°19'00.5"N 5°55'49.7"E

Title: Mounting structure elevations

Drawn: DETRA / TS      Checked: RM

Scale: 1:75@A3      Date: 21/04/21

Drawing No: PEZ1007-201      Rev: A

